




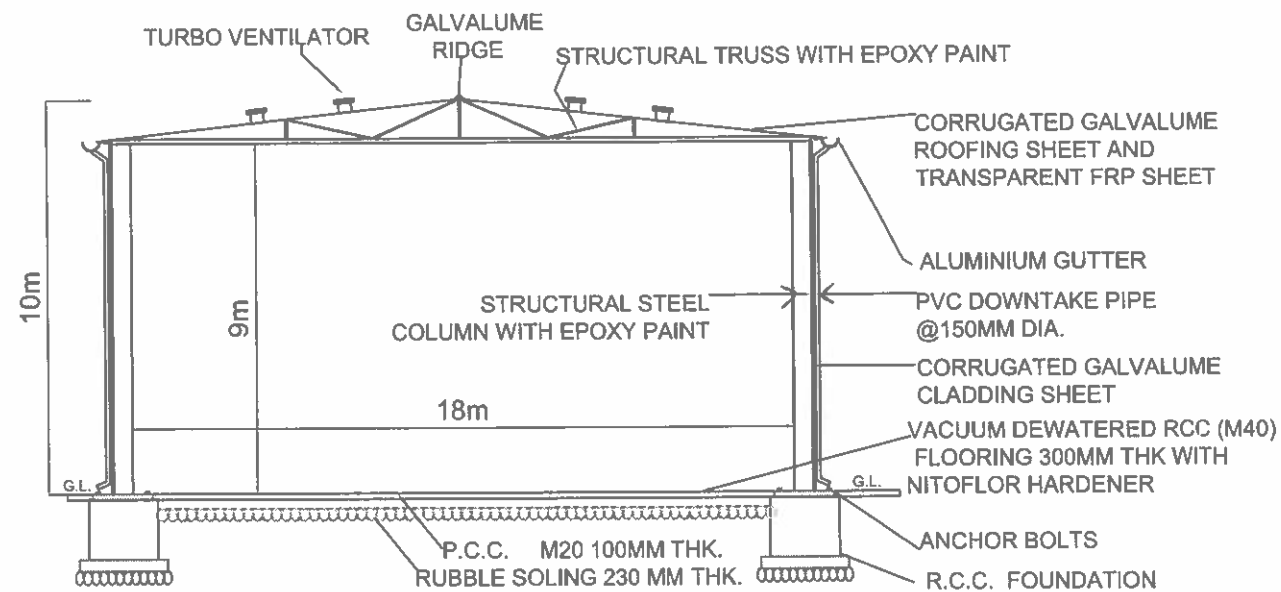

SECTION AA

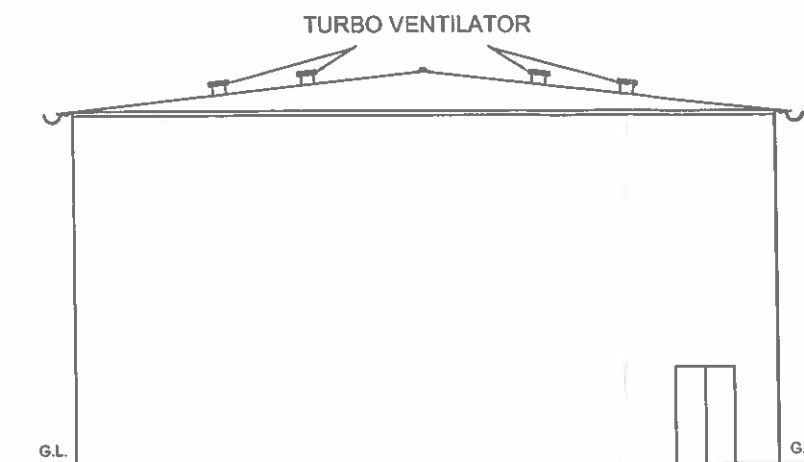

FRONT ELEVATION AA

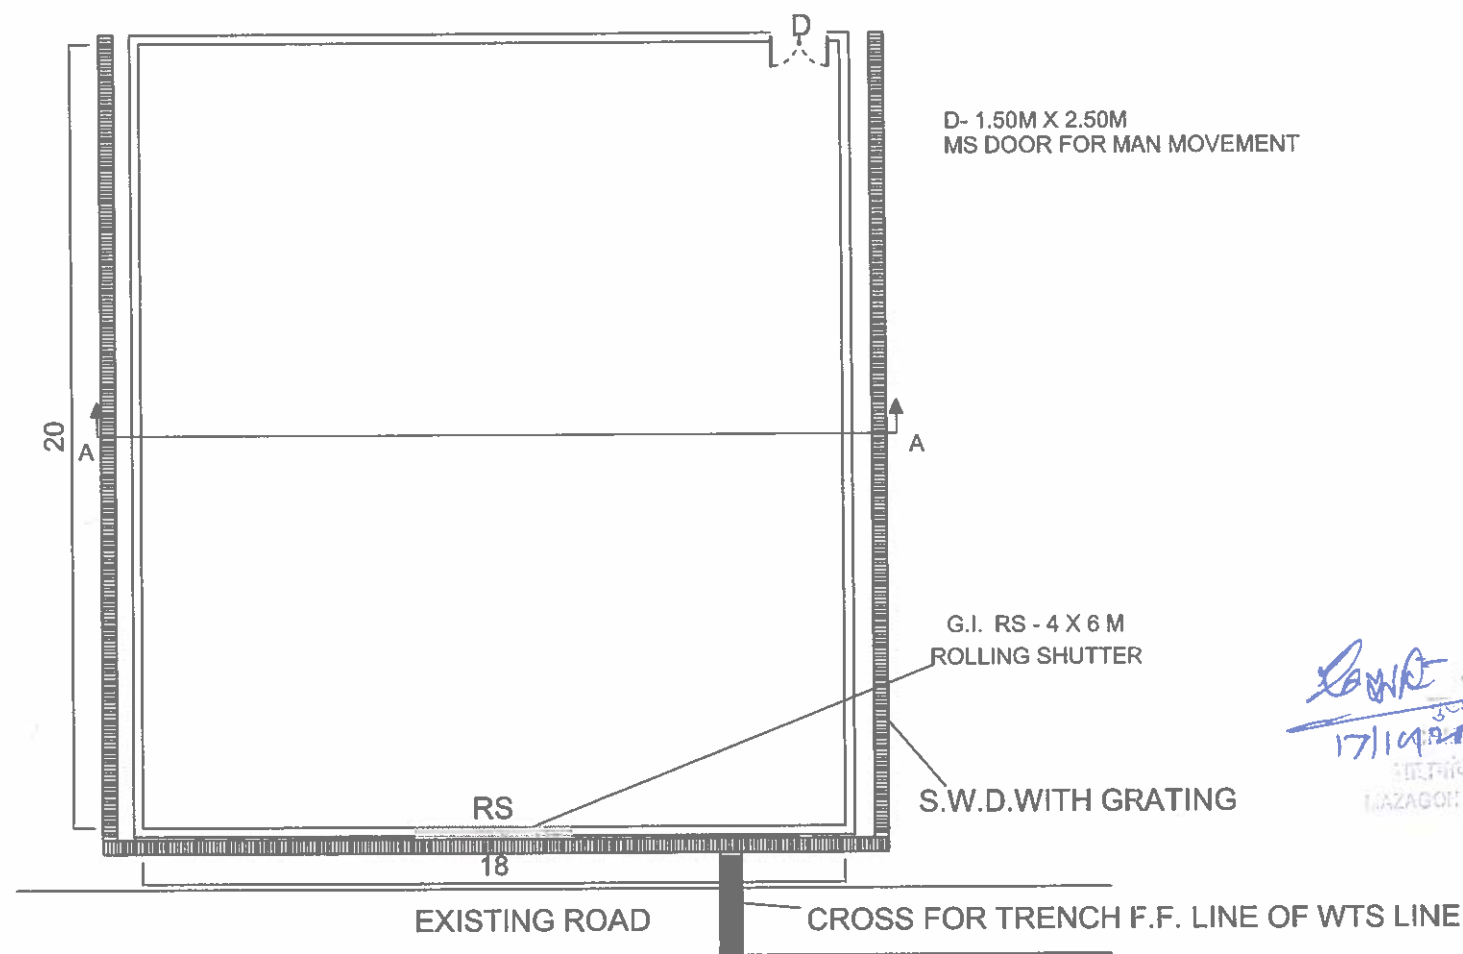

PLAN

Signature
17/10/2025
MAZAGON DOCK SHIPBUILDERS LTD.

Signature
MADHU SAH
DCM/HOS (TECHNICAL SERVICE CIVIL)
MAZAGON DOCK SHIPBUILDERS LIMITED

**PROPOSED
SIDE OF T3**

**SHED NEAR LEFT
AT ANIK CHEMBUR**

Approved by

Note:
All dimensions are in meter,
unless specified.
Drawing not to scale



MAZAGON DOCK SHIPBUILDERS LTD.

Dwg. No. : SHED\ANIK\T3TC\ REV		REV-01	
Date	Scale	Drawn by	Checked by
13.10.2025	Not to Scale	Nikhil S. T.S. (Civil Draftsman)	RAO SIR C.M.(T.S)