


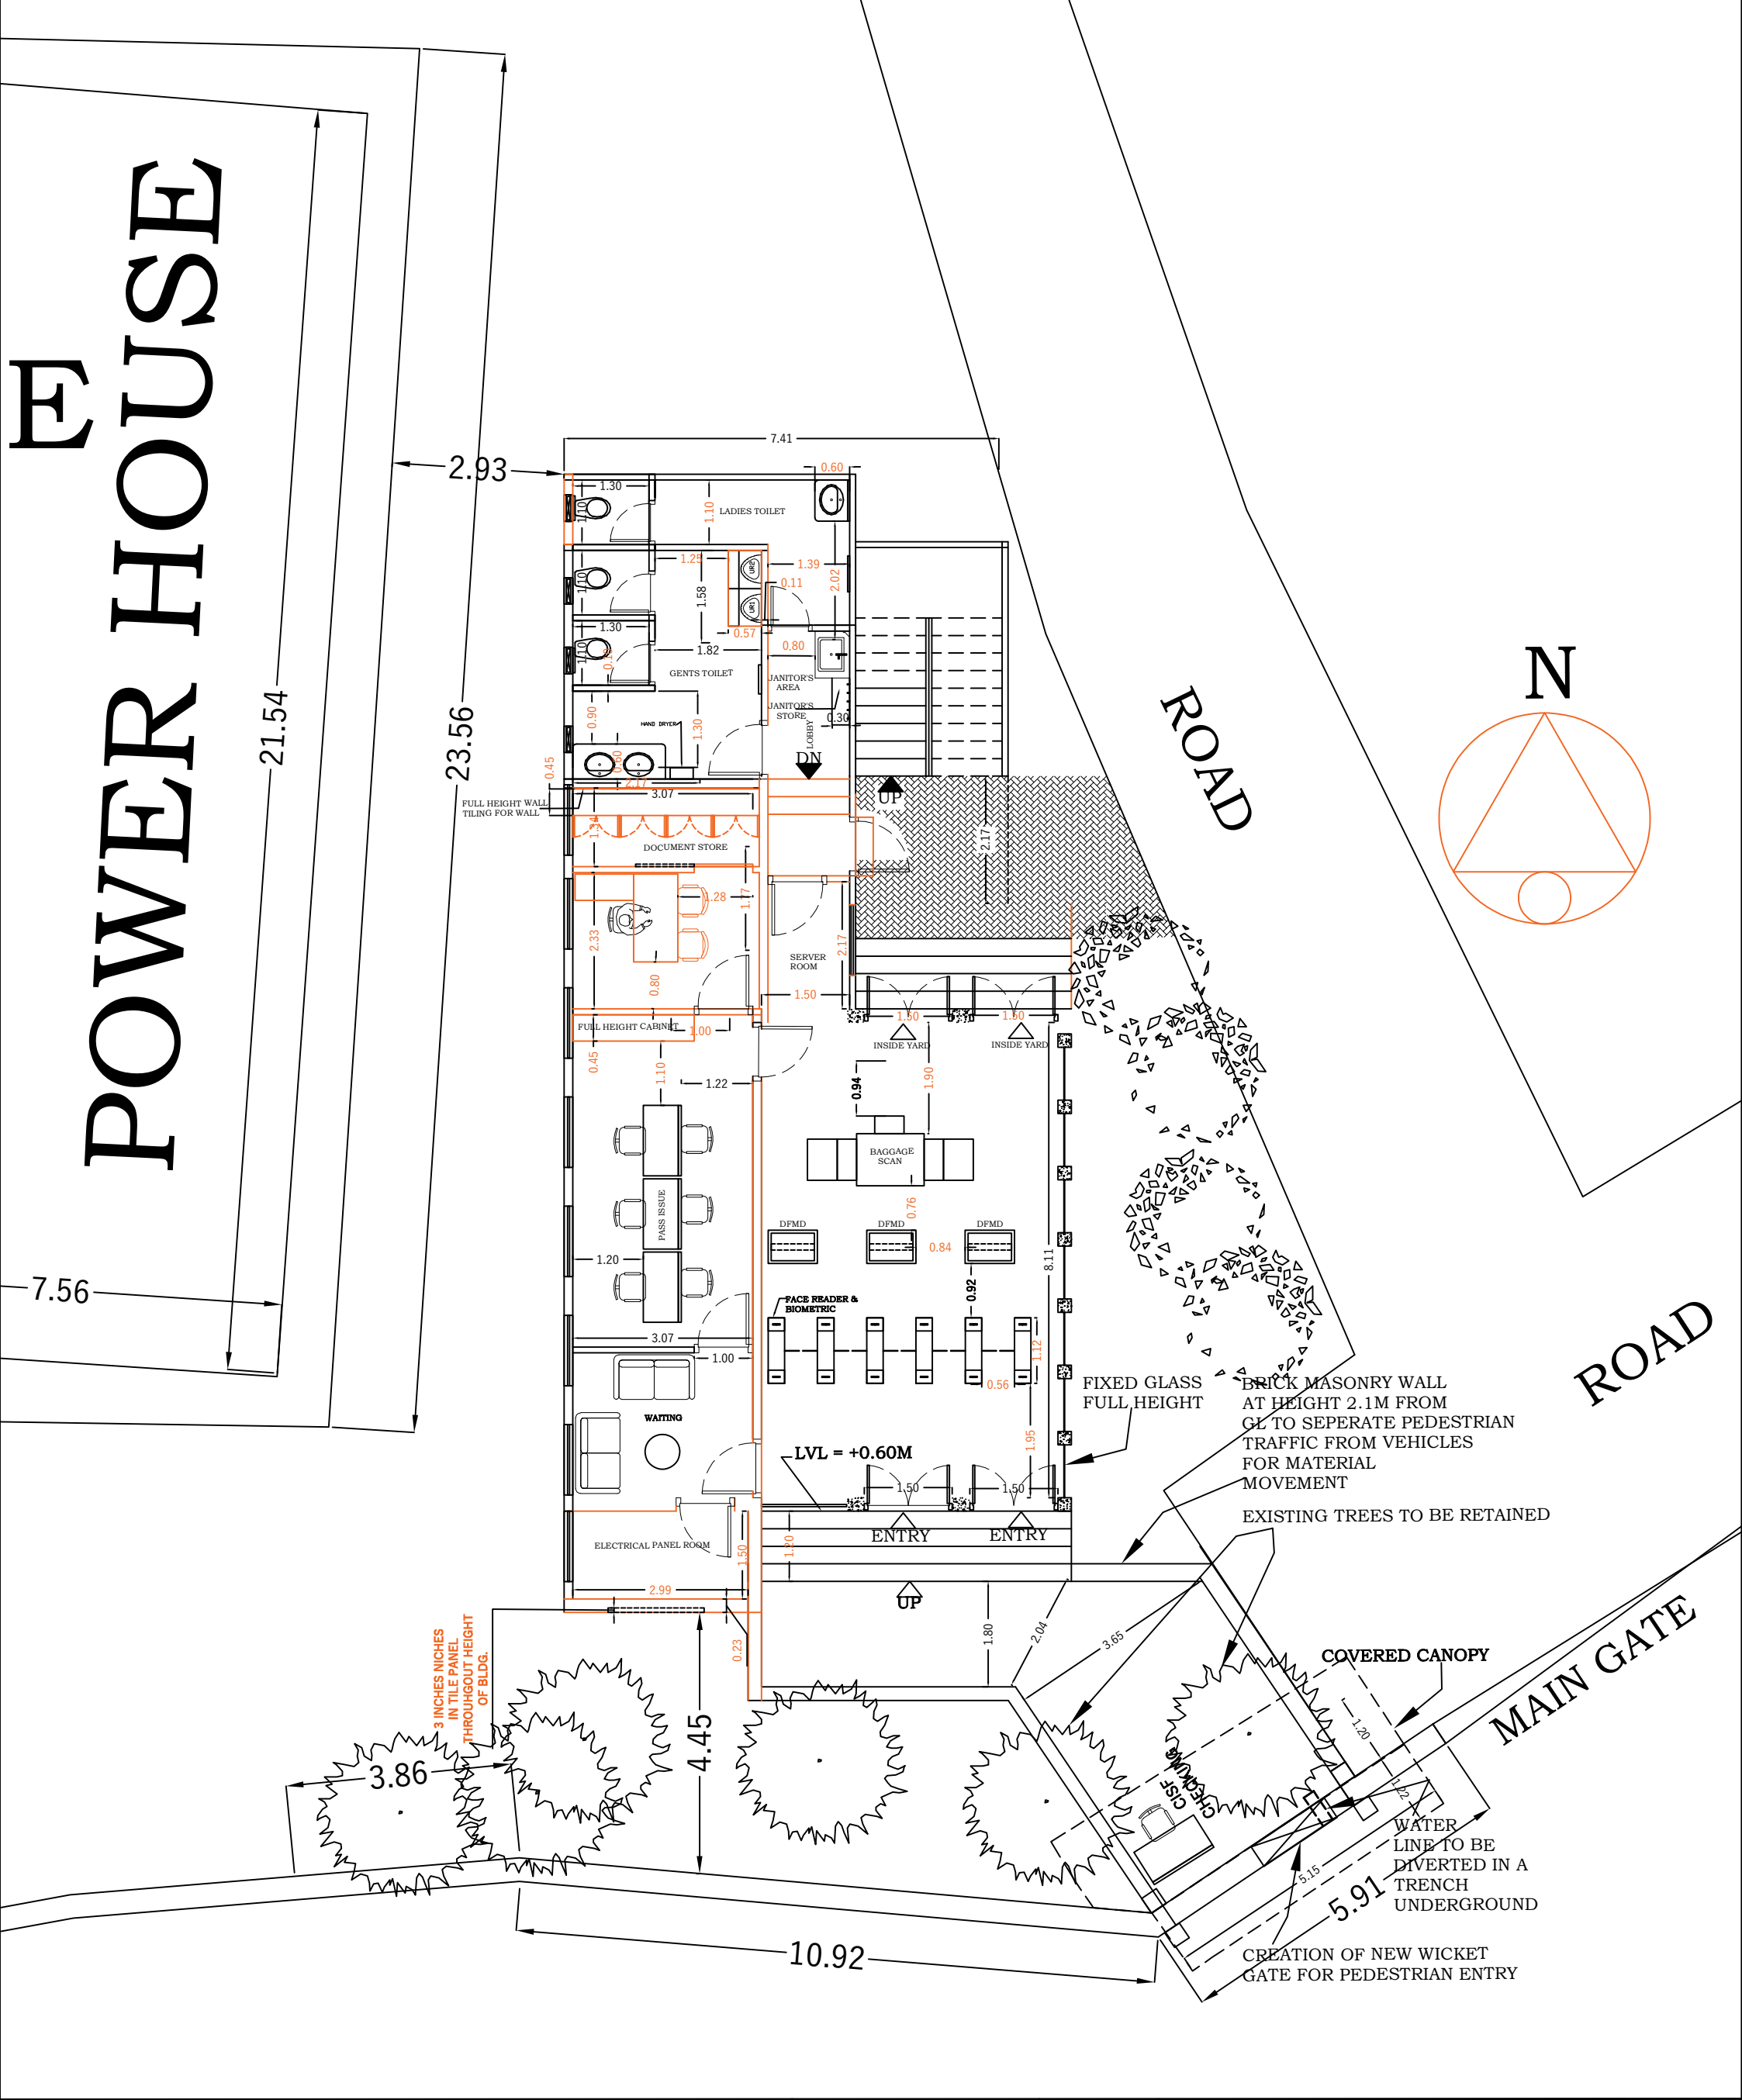

PROPOSED LAYOUT OF GROUND FLOOR PLAN OF NHAVA YARD PUNCHING & BIOMETRIC SCAN AREA

Note:
1. All dimensions are in m, unless specified.
2. Drg. drawn in 1:1 scale



MAZAGON DOCK SHIP BUILDERS LTD.

Dwg. No.- TS/CV/NHY/PUNCHING/GRND FLR/R0

REV-0


N

Date

Scale


Checked & Drawn by

1:100

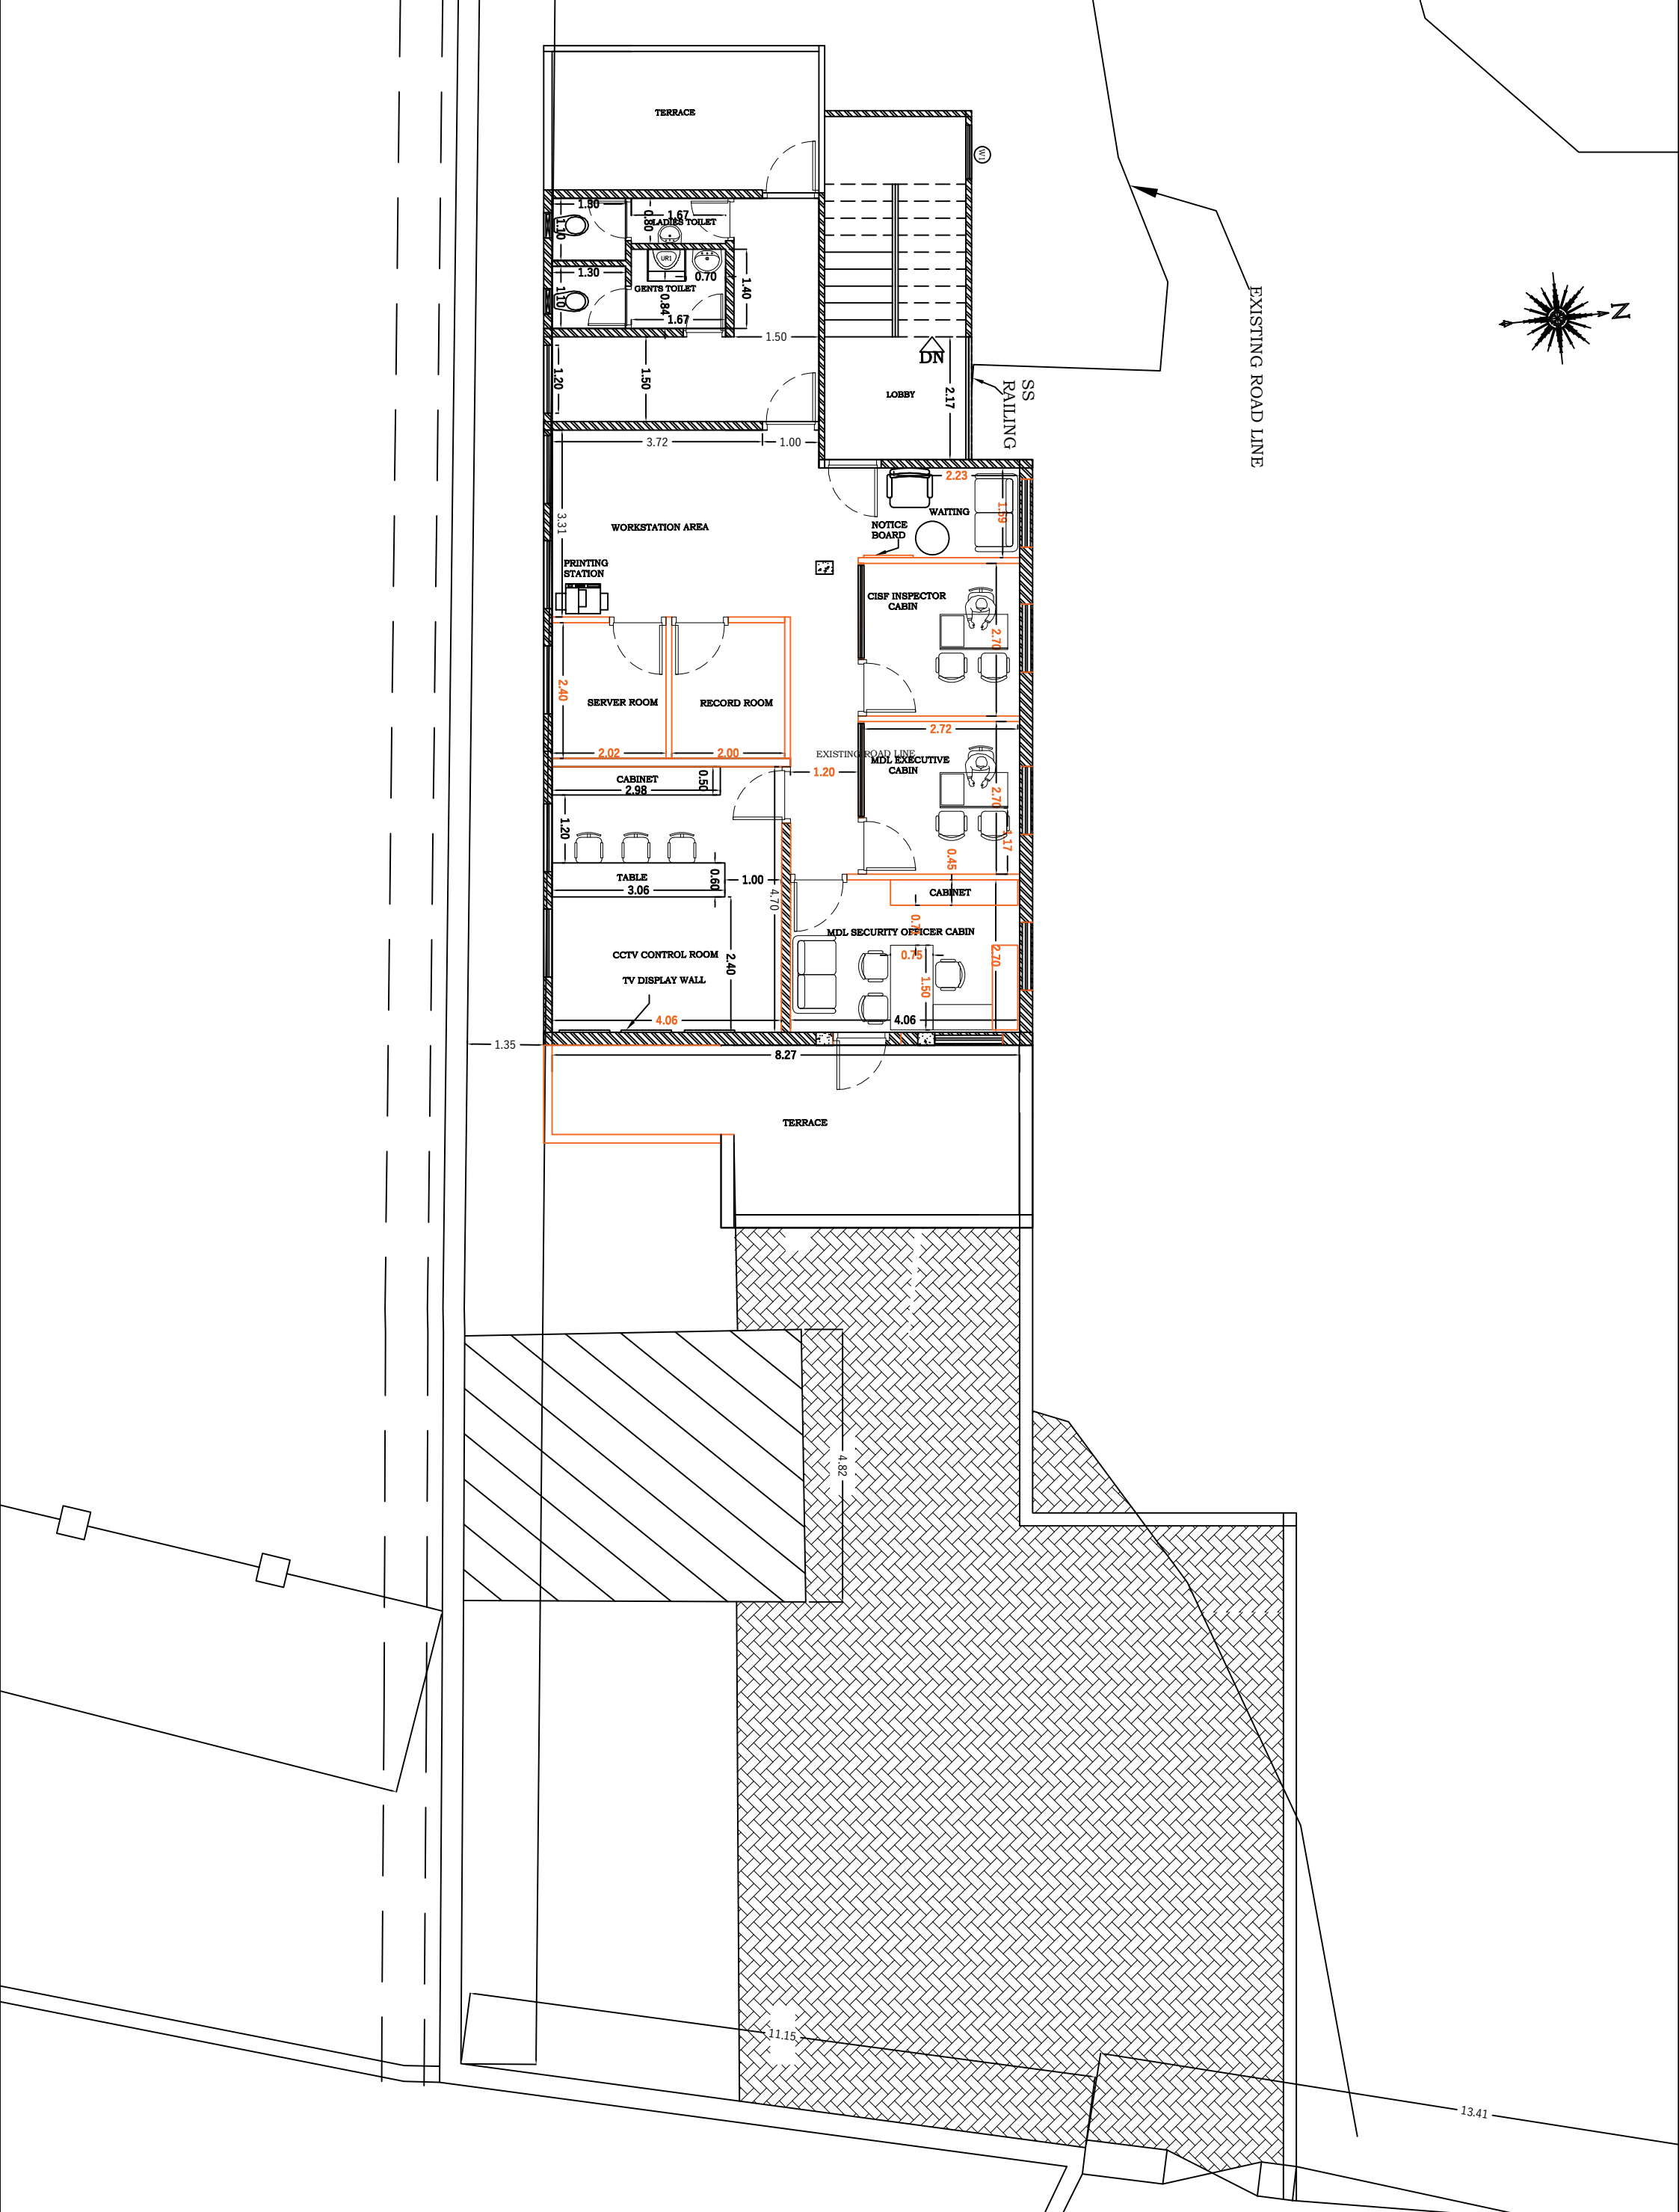


PROPOSED LAYOUT OF FIRST FLOOR PLAN OF ANIK
CHEMBUR YARD PUNCHING & BIOMETRIC SCAN AREA

Note:
1. All dimensions are in m,
unless specified.
2. Drg. drawn in 1:1 scale

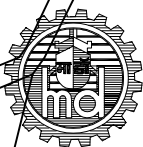

MAZAGON DOCK SHIP BUILDERS LTD.			
Dwg. No.- TS/CV/NHY/PUNCHING/GRND FLR/R0			REV-0
	Date	Scale	Checked & Drawn by
		1:100	

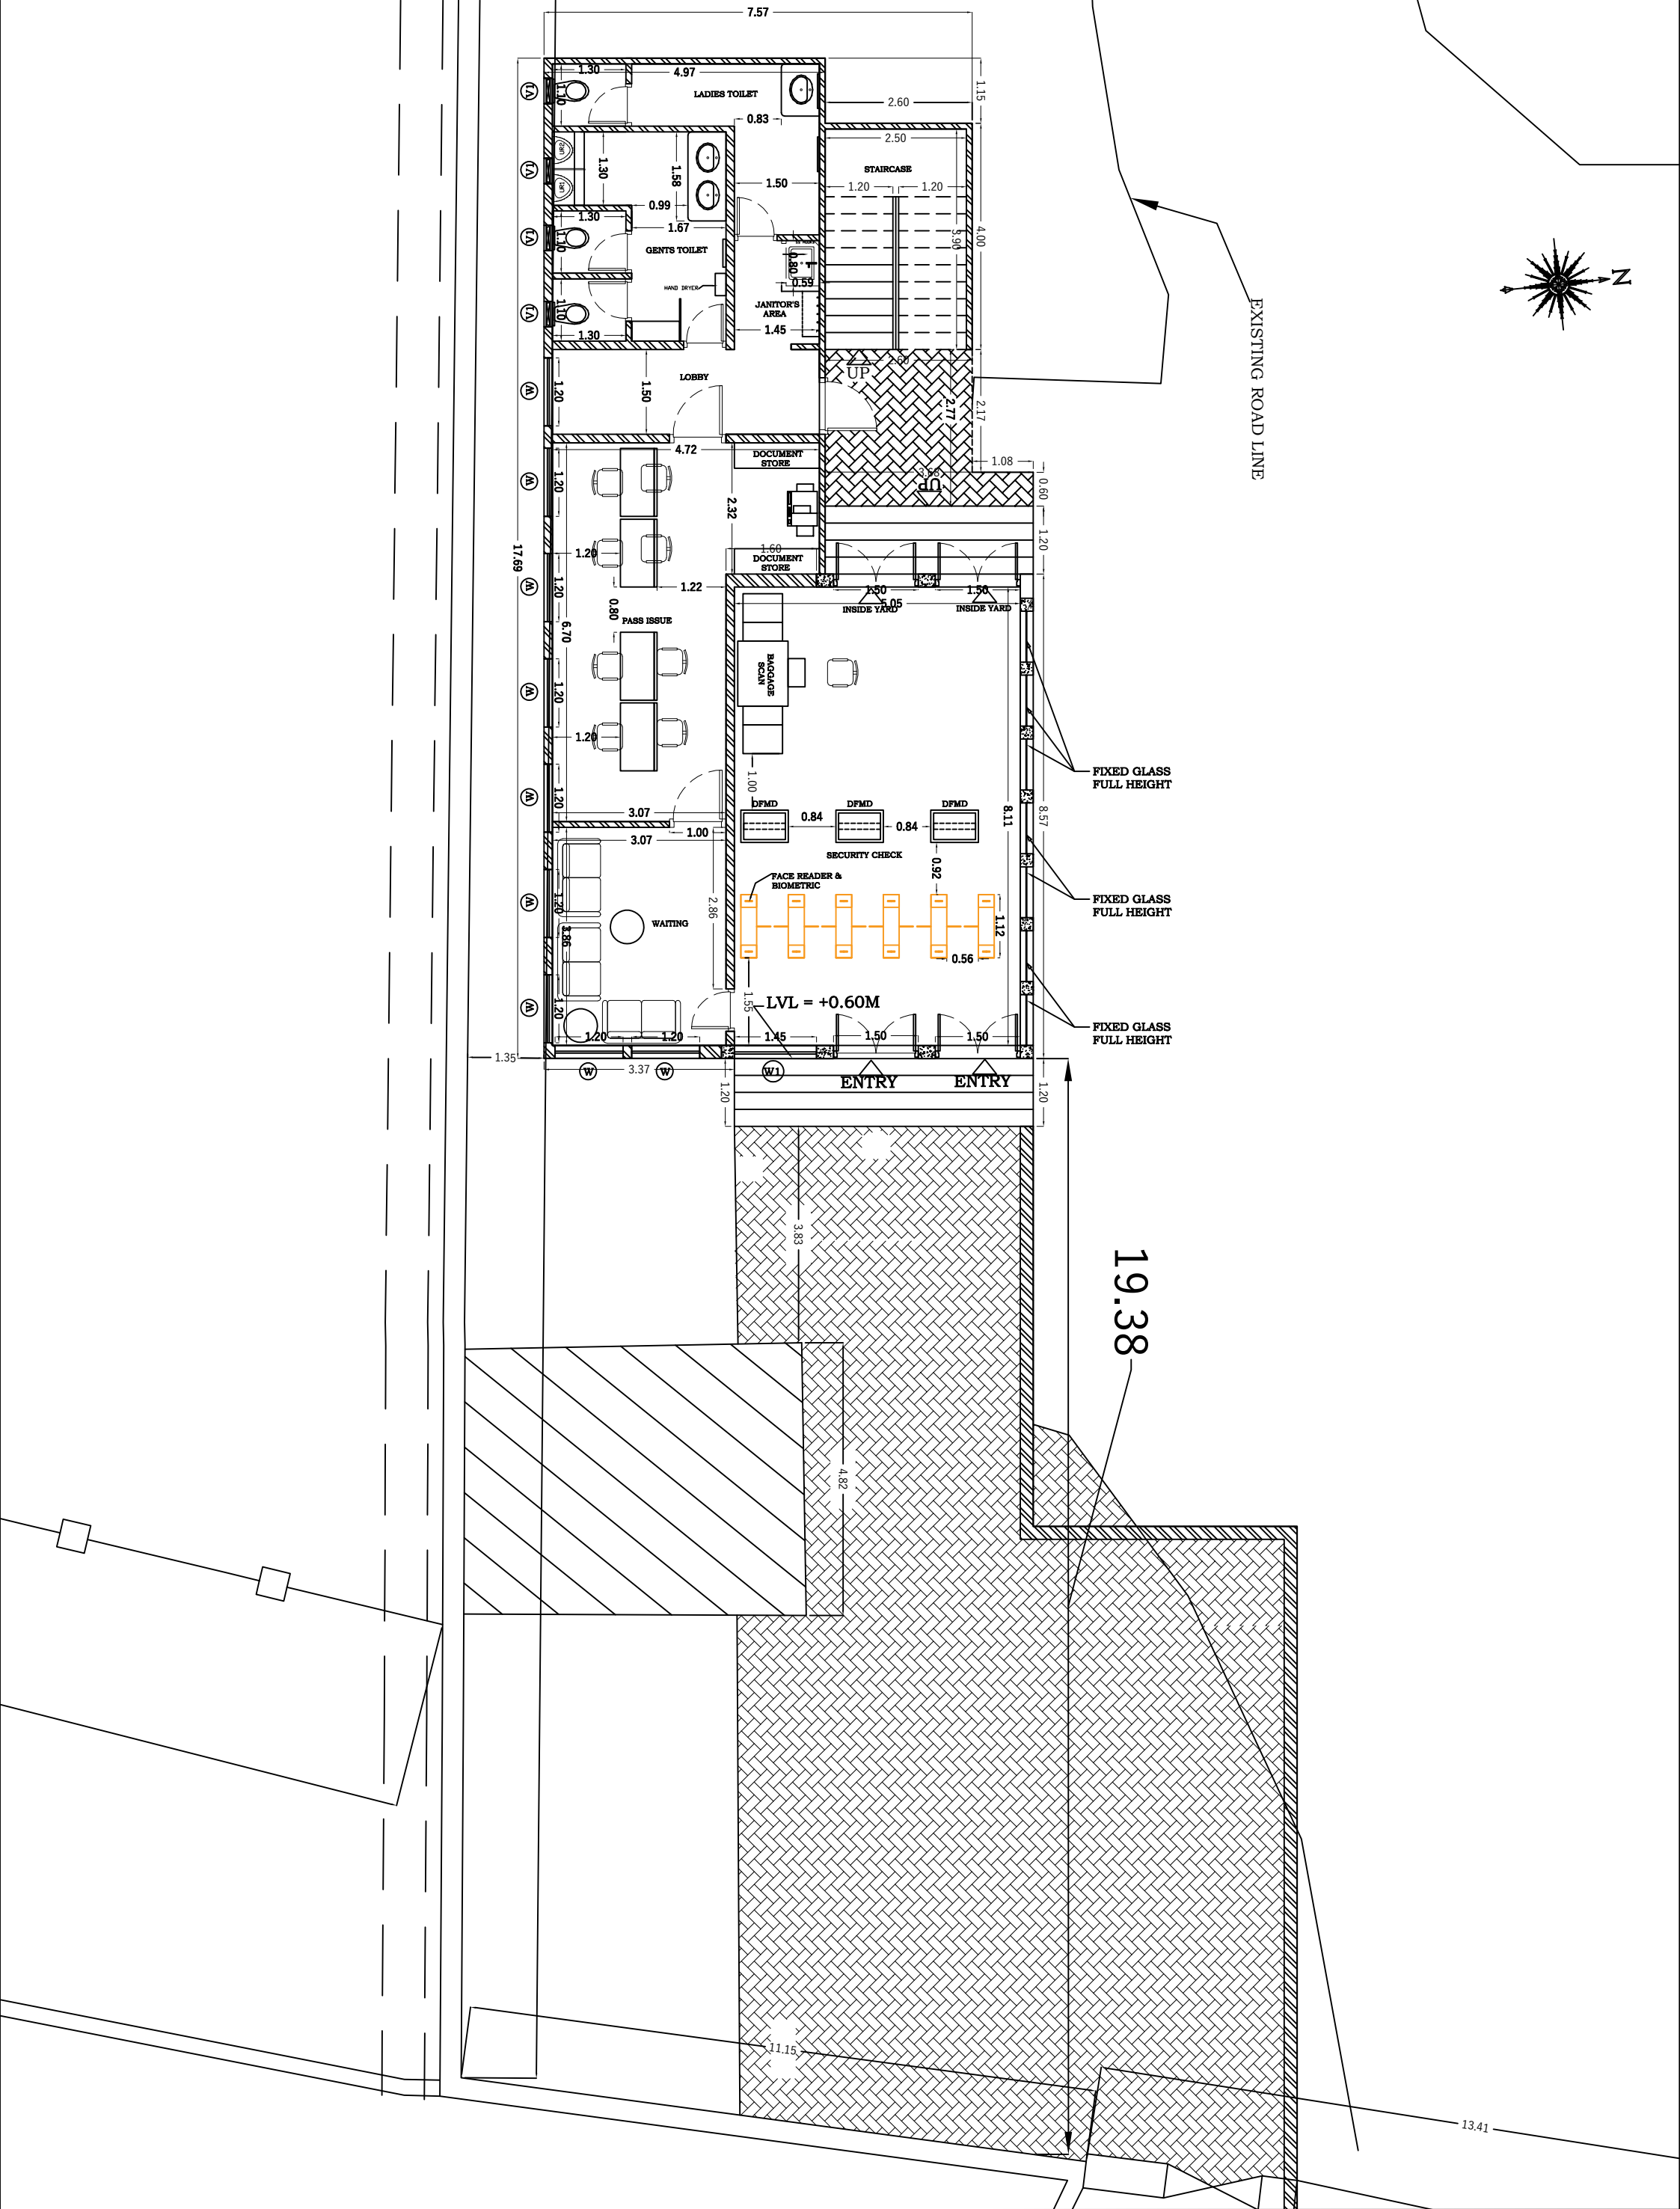

PROPOSED LAYOUT OF GROUND FLOOR PLAN OF ANIK
CHEMBUR YARD PUNCHING & BIOMETRIC SCAN AREA

Note:
1. All dimensions are in m,
unless specified.
2. Drg. drawn in 1:1 scale



MAZAGON DOCK SHIP BUILDERS LTD.			
Dwg. No.- TS/CV/NHY/PUNCHING/GRND FLR/R0			REV-0
	Date	Scale	Checked & Drawn by
		1:100	

POWER HOUSE

21.54

2.93

23.56

7.56

7.41

0.60

1.30

1.10

LADIES TOILET

1.23

1.58

1.39

0.11

2.02

0.57

1.82

0.80

JANITOR'S AREA

JANITOR'S STORE

0.30

0.90

HAND DRYER

1.30

0.10

0.45

3.07

0.40

DOCUMENT STORE

1.28

2.33

0.80

FULL HEIGHT CABINET

1.00

0.45

1.10

1.22

1.20

PASS ISSUE

3.07

1.00

WAITING

ELECTRICAL PANEL ROOM

2.99

0.23

4.45

3.86

3 INCHES NICHES IN TILE PANEL THROUGHOUT HEIGHT OF BLDG.

0.94

1.90

INSIDE YARD

INSIDE YARD

BAGGAGE SCAN

DFMD

DFMD

DFMD

0.76

0.84

0.92

FACE READER & BIOMETRIC

0.56

1.12

1.95

1.50

1.50

ENTRY

ENTRY

UP

1.80

2.04

3.65

FIXED GLASS FULL HEIGHT

BRICK MASONRY WALL AT HEIGHT 2.1M FROM GL TO SEPERATE PEDESTRIAN TRAFFIC FROM VEHICLES FOR MATERIAL MOVEMENT

EXISTING TREES TO BE RETAINED

COVERED CANOPY

1.20

5.91

5.15

WATER LINE TO BE DIVERTED IN A TRENCH UNDERGROUND

CREATION OF NEW WICKET GATE FOR PEDESTRIAN ENTRY

ROAD

ROAD

MAIN GATE

N


LVL = +0.60M

10.92

N

Checked & Drawn by


1:100

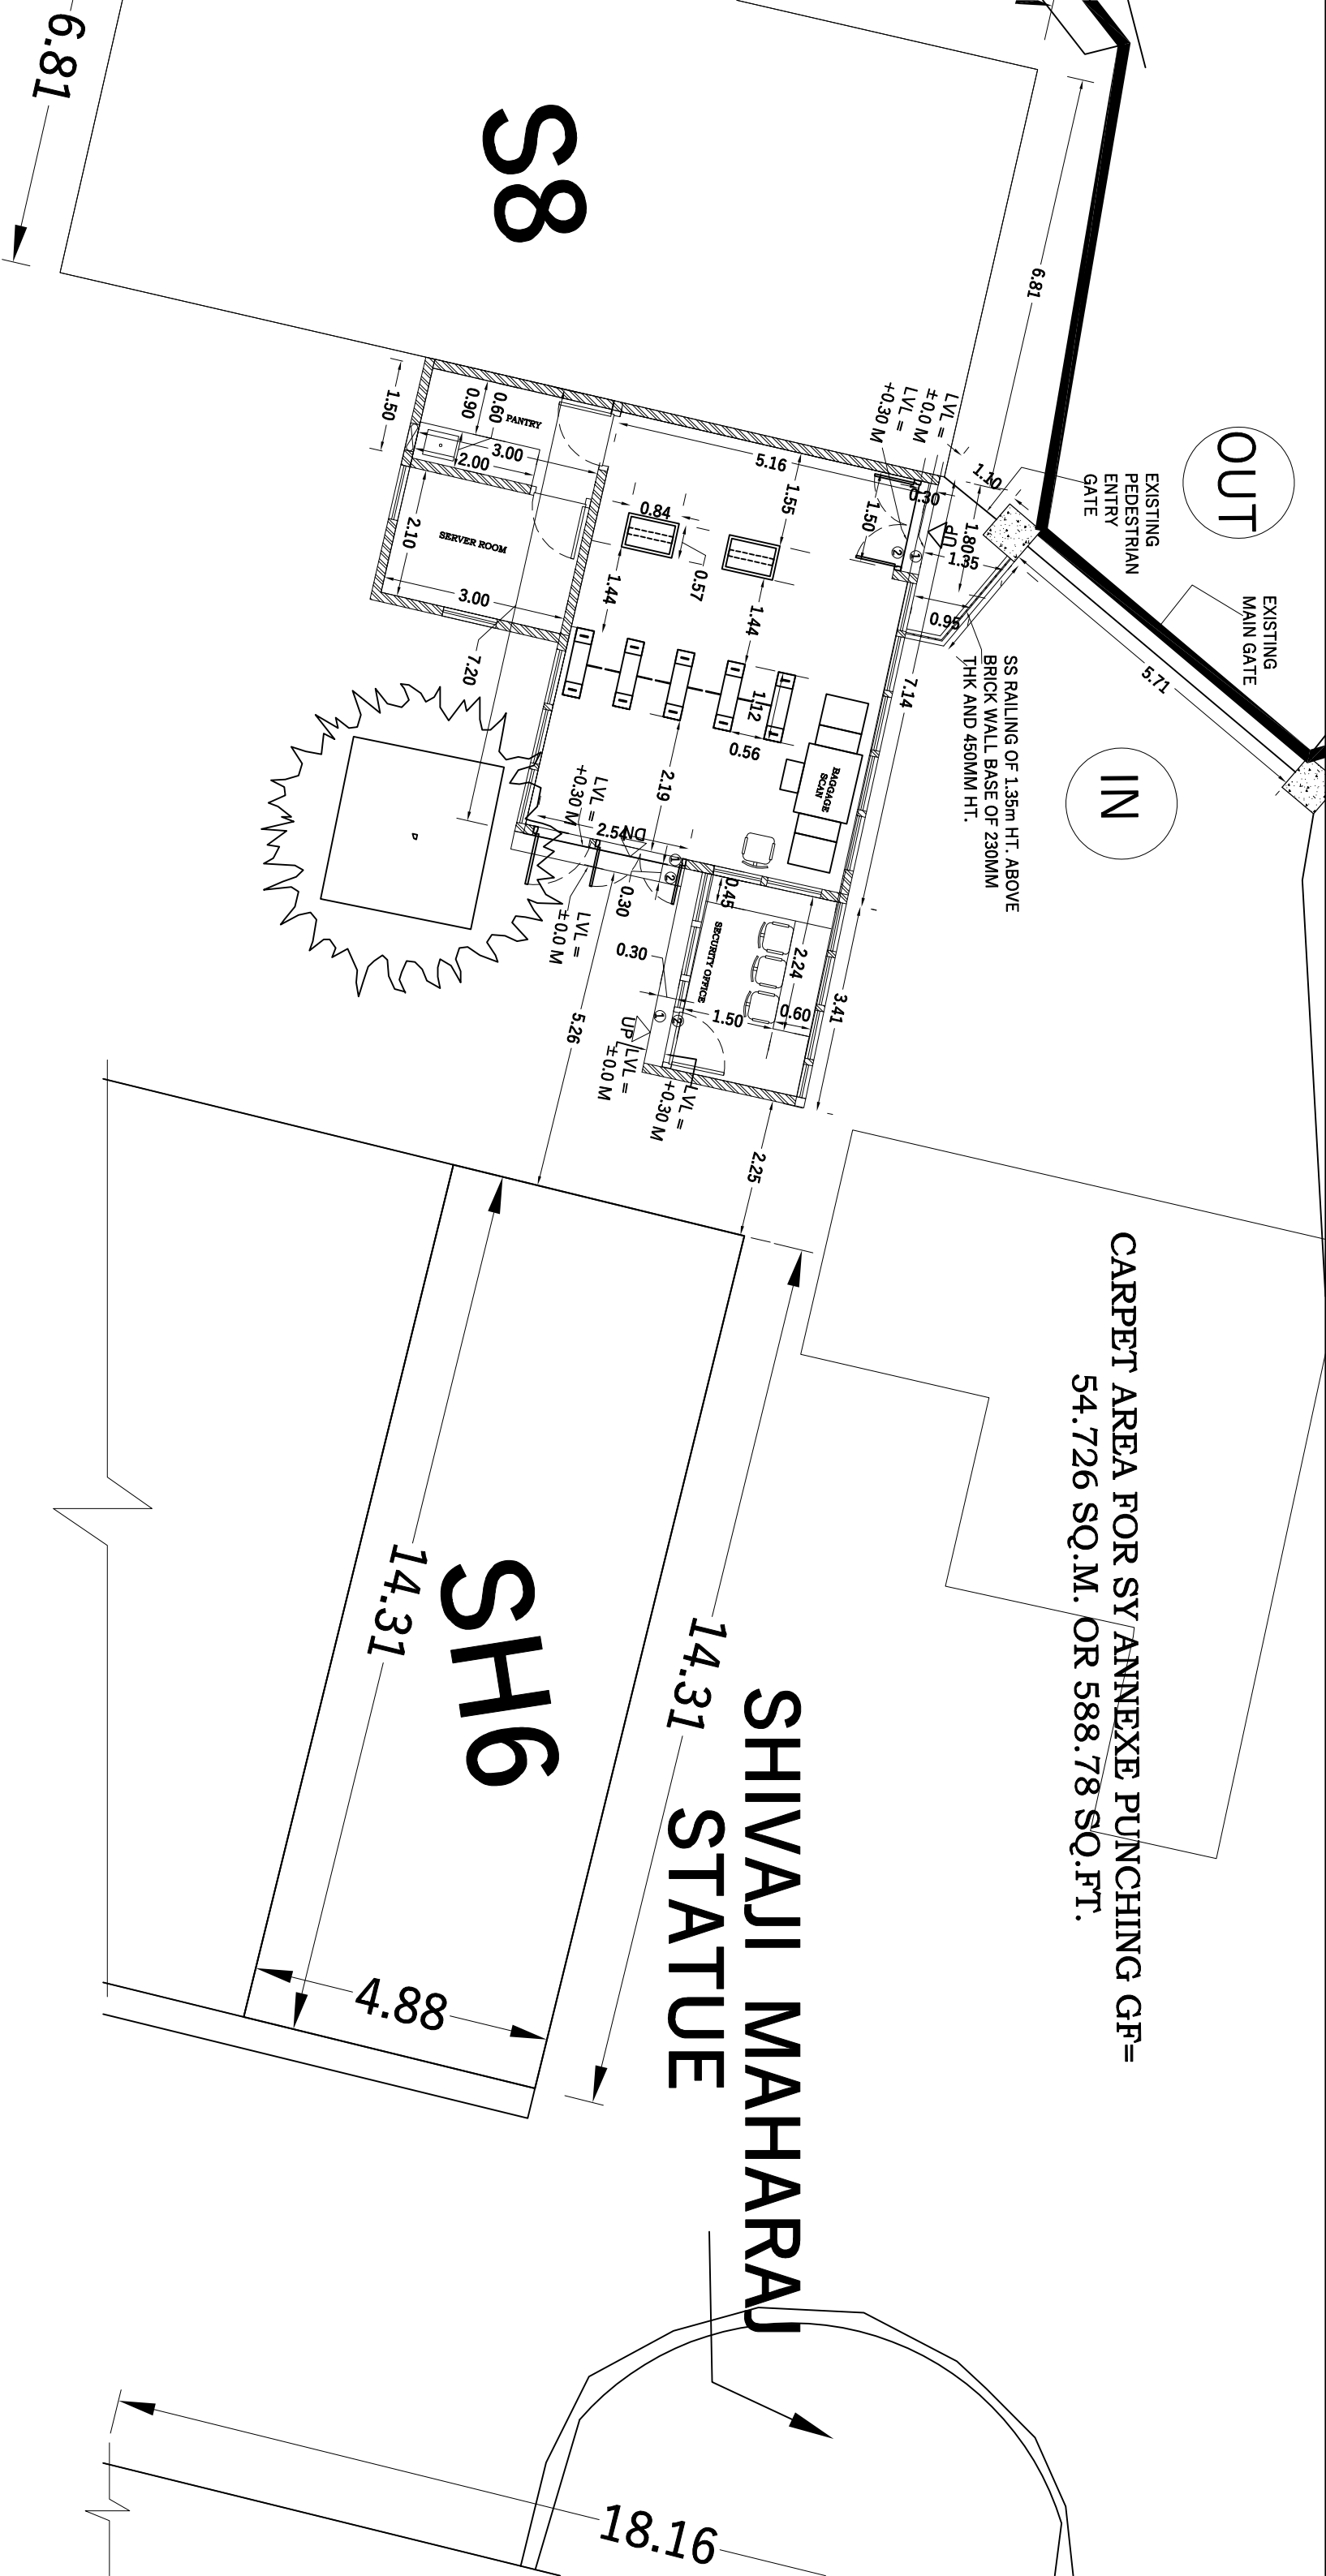

SCALE- 1:100 ON A3 SIZE PAPER

PROPOSED LAYOUT OF GROUND FLOOR PLAN OF SY ANNEXE YARD
GATE NO. 01 PUNCHING & BIOMETRIC SCAN AREA

Note:
1. All dimensions are in m,
unless specified.

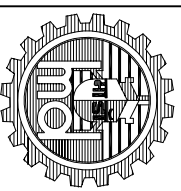

MAZAGON DOCK SHIP BUILDERS LTD.			
Dwg. No.- TS/CV/NHY/PUNCHING/GRND FLR/R0		REV-0	
N	Date	Scale	Checked & Drawn by
		1:100	