




PLAN OF FLOOR SLAB AREA

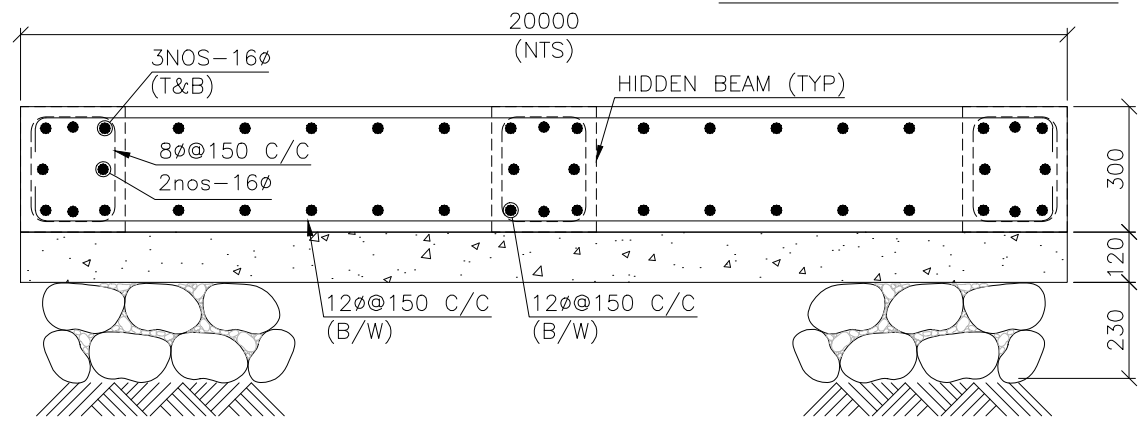

1. GRADE OF CONCRETE M-40.
2. PCC GRADE - M15.
3. CHAIR BAR - 10φ@1000 C/C.

SECTION 1-1

		MAZAGON DOCK SHIPBUILDERS LIMITED DOCKYARD ROAD, MUMBAI 400 010	
N 	TITLE EXTENSION OF SOUTH YARD STEEL STORE DETAIL OF FLOOR SLAB		
DRAWN BY VKR	DRAWING NUMBER: TS/CV/SY/SB/04/R0		
CHECKED BY RDH			
APPROVED BY -	DATE 19.07.2018	SCALE: NTS	A4