



POSITION OF THE SLIPWAY COVER AT SEA SIDE

BUFFER-BUFFER LENGTH=10800mm

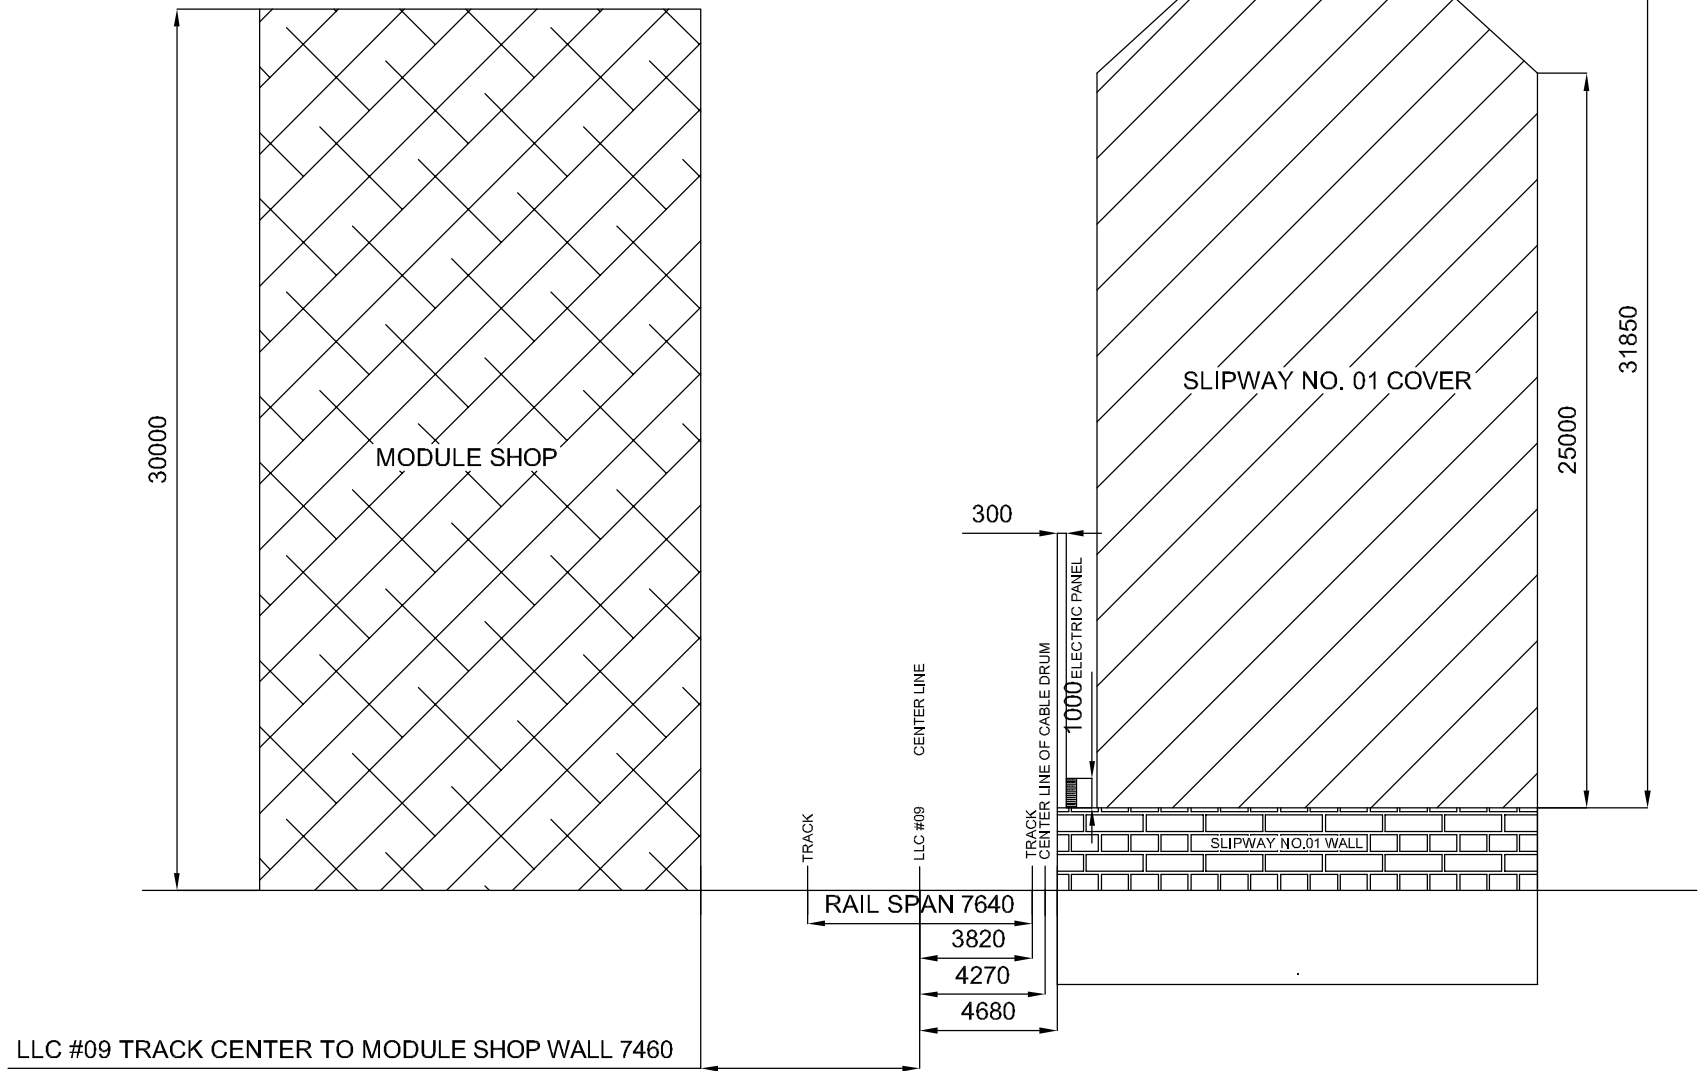

ELEVATION VIEW OF LL CRANE #09

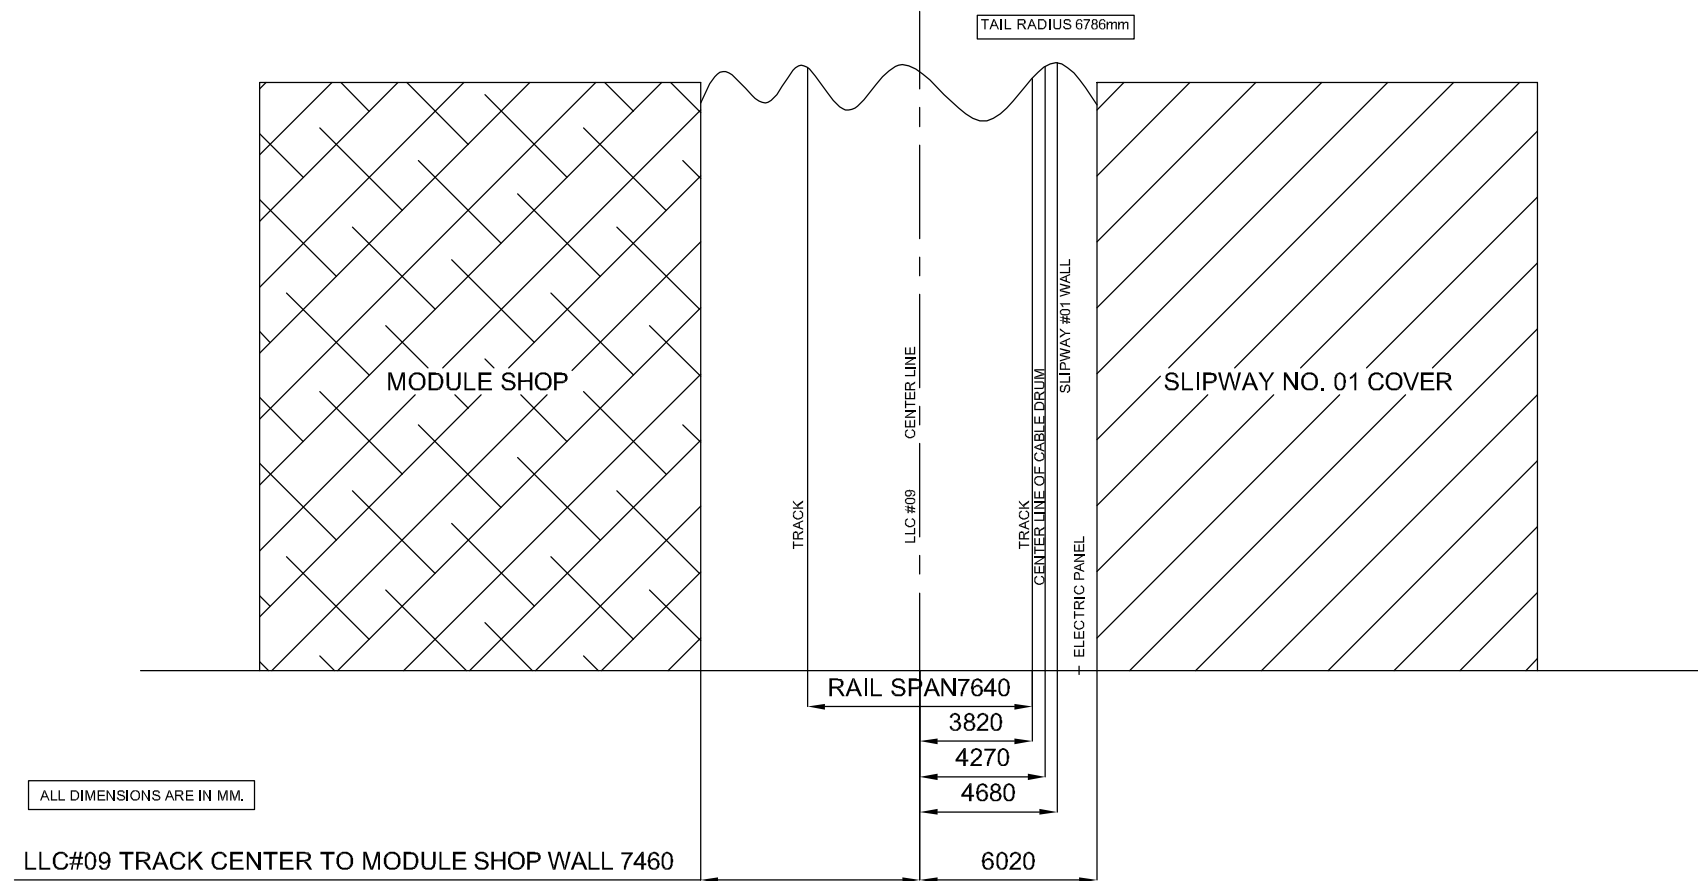

PLAN VIEW OF LL CRANE #09