


Sub:- Existing Layout of Toilet Block , 6th Floor, Mazdock House
MDL


Note:
1. All dimensions are in Feet
& inches unless specified
2. Drawings printed fit to scale
3. Dwg. drawn - 1:1 scale



DWG. No. - TS/CV/SY/SB2/G. FLR/R0
Date 27-06-2024
Scale
M
Xxxx
Checked by
REV-0
Yyyy

Door & WINDOW SHEDULE			
SYMBOL	DESCRIPTION	WIDTH	HEIGHT
D1	DOOR1	0.8	2.1
D2	DOOR2	0.83	2.1
V	VENTILATOR	0.63	0.5
H	HEIGHT		2.46

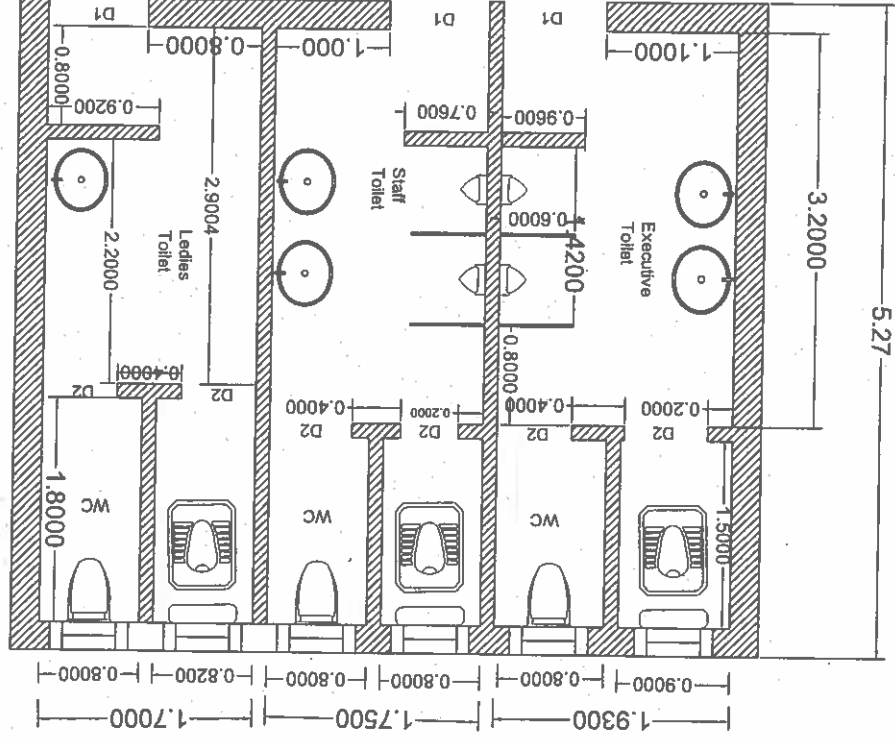

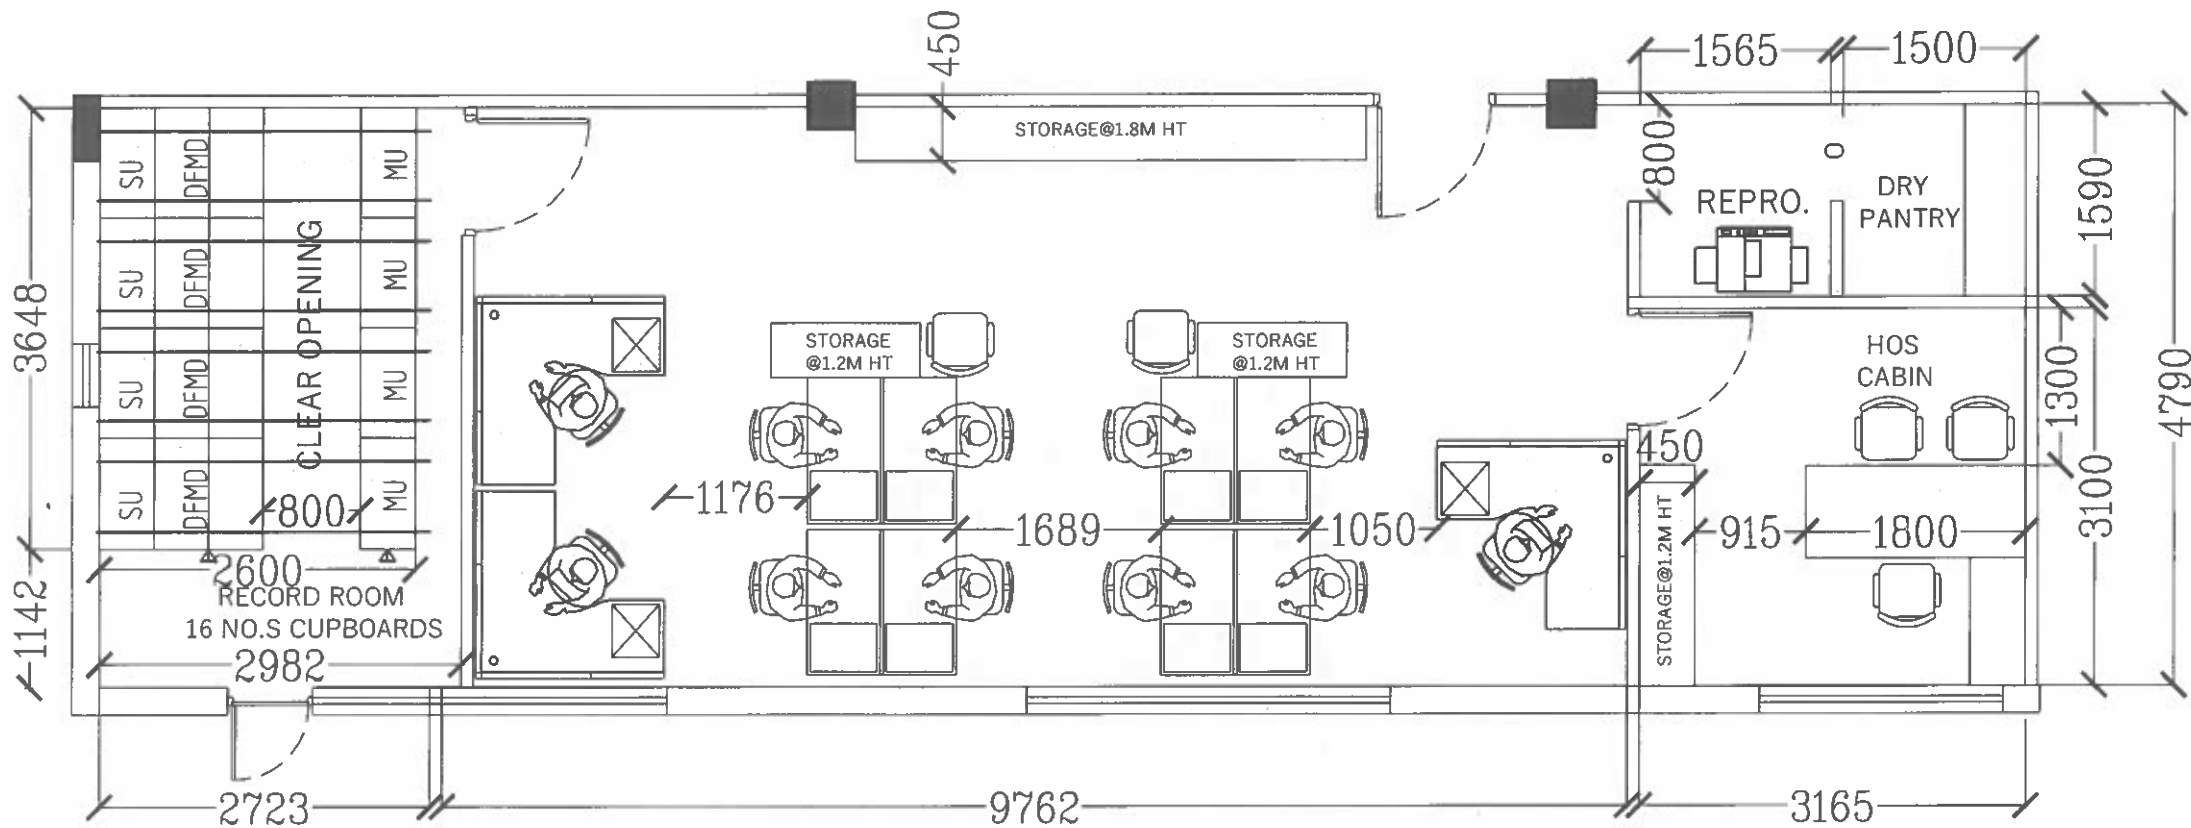


OPTION-04

PROPOSED LAYOUT PLAN OF TREASURY SECTION, 6TH FLOOR, MAZDOCK HOUSE, NY

Note:

1. All dimensions are in mm, unless specified.
2. Drawing printed fit to scale
3. Drg. drawn in 1:1 scale

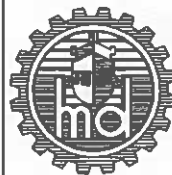

MAZAGON DOCK SHIP BUILDERS LTD.

Dwg. No.- TS/CV/NY/MZDK HOS/6TH FLR/C&B SECTION/R0

REV-0



Date

06-10-2023

Scale


Fit to scale

Drawn & Checked by

Ar. Ketaki Satpute

PROPOSED LAYOUT PLAN OF COSTING & BUDGETING SECTION,
6TH FLOOR, MAZDOCK HOUSE, NY

Note:
1. All dimensions are in mm,
unless specified.
2. Drawing printed fit to scale
3. Drg. drawn in 1:1 scale

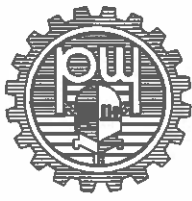

29-08-2023
Date

Scale


Checked & Drawn by


Ar. Ketaki Sapute

Dwg. No. - TS/CV/NY/MZDK HOS/6TH FLR/C&B SECTION/R0

REV-0

MAZAGON DOCK SHIP BUILDERS LTD.

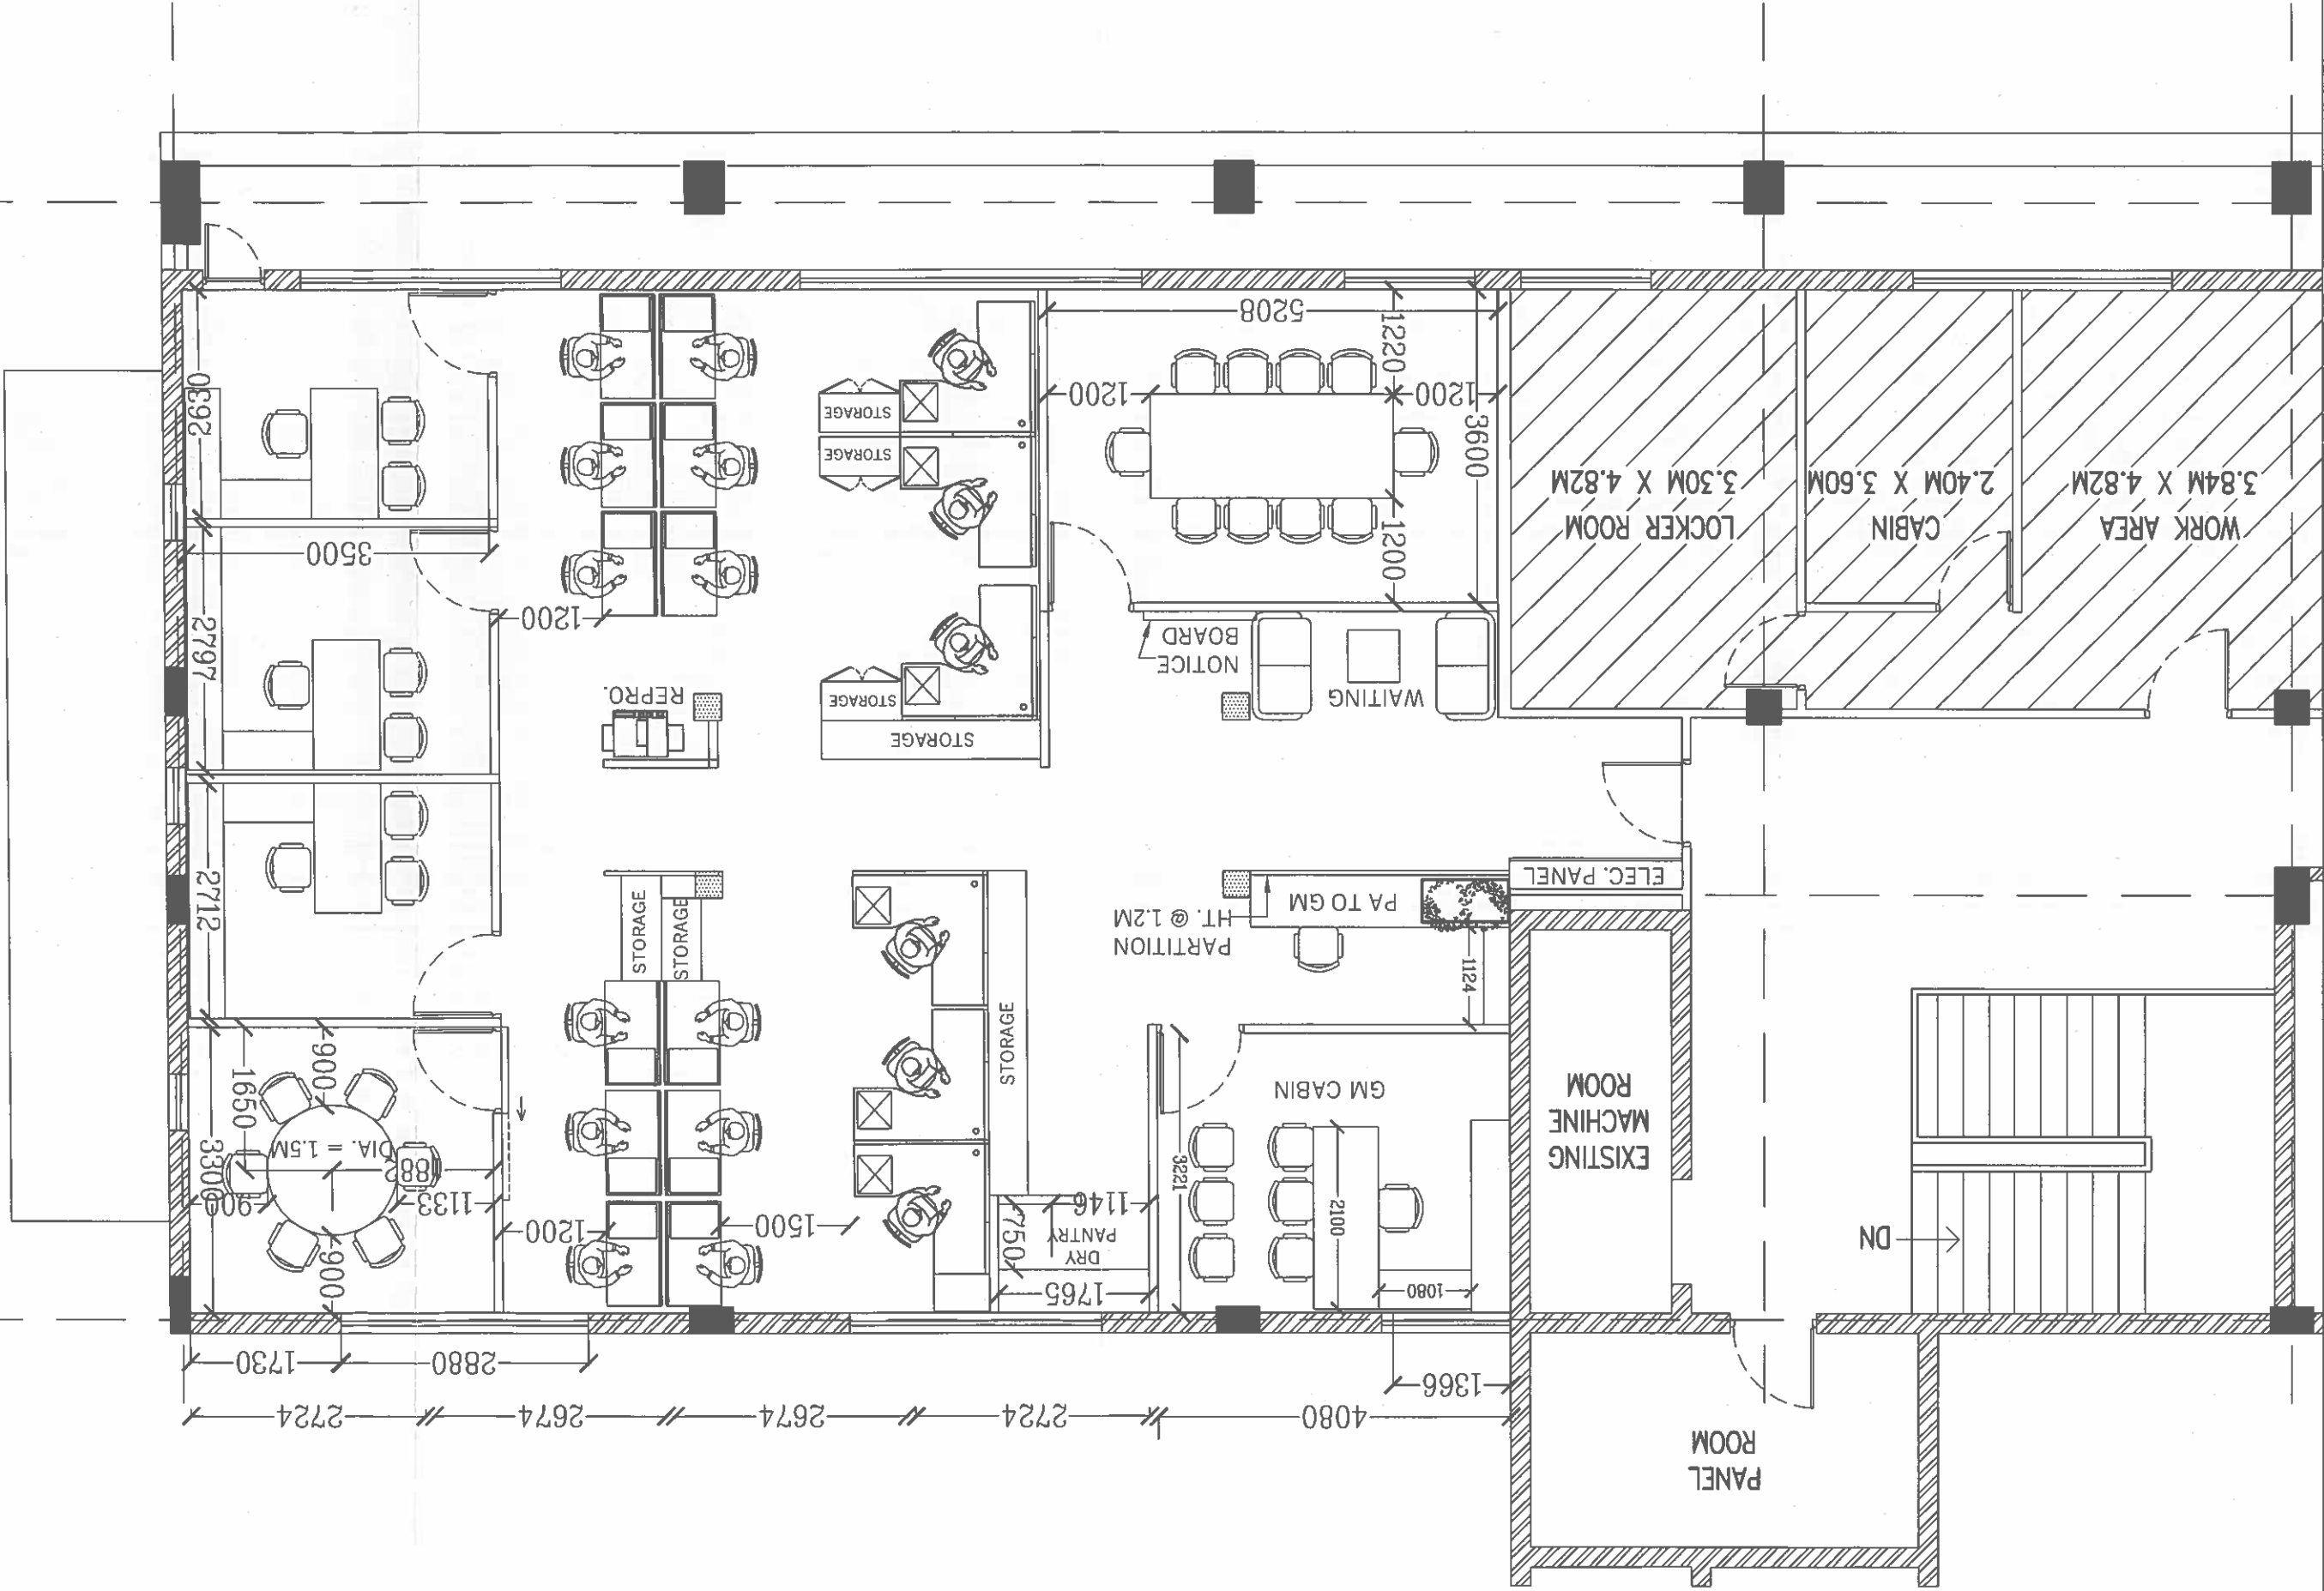

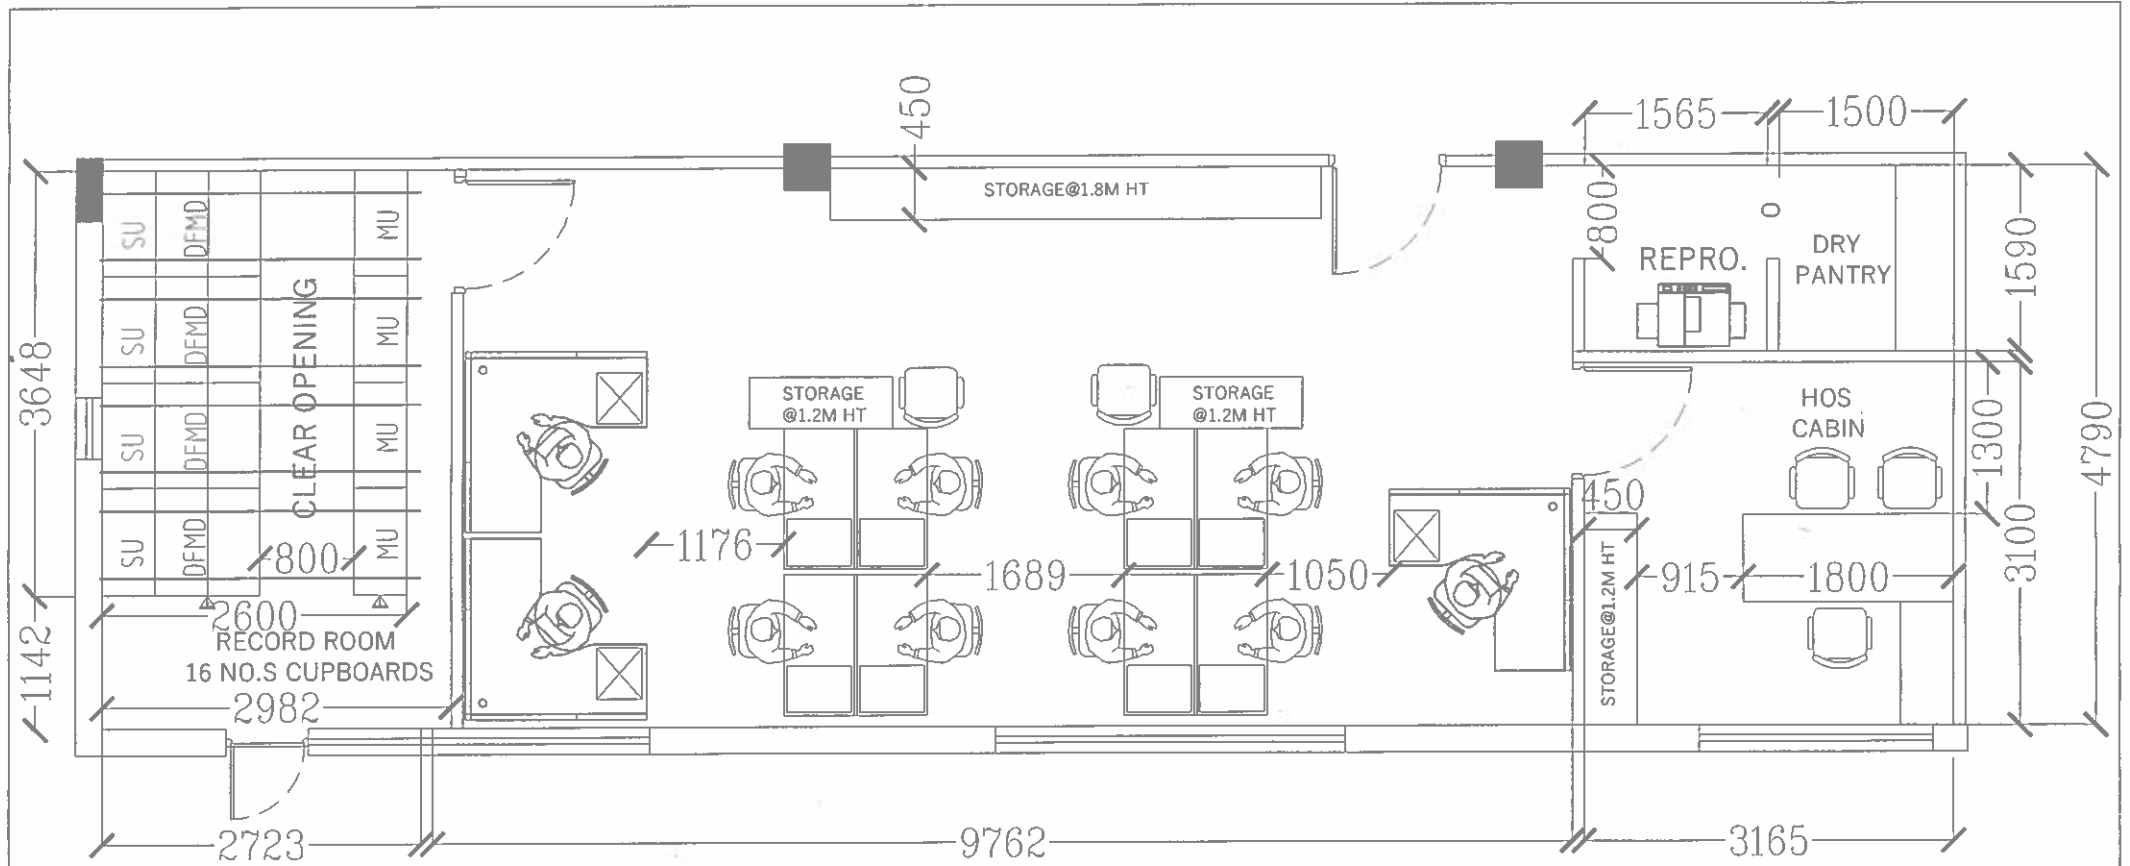

OPTION-04

PROPOSED LAYOUT PLAN OF
TREASURY SECTION,
6TH FLOOR, MAZDOCK HOUSE, NY

Note:

1. All dimensions are in mm, unless specified.
2. Drawing printed fit to scale
3. Drg. drawn in 1:1 scale



MAZAGON DOCK SHIP BUILDERS LTD.

Dwg. No.- TS/CV/NY/MZDK HOS/6TH FLR/C&B SECTION/R0

REV-0



Date

06-10-2023

Scale

Fit to scale

Drawn & Checked by

Ar. Ketaki Satpute

K. SRINIVAS

मुख्य प्रबंधक (तकनीकी सेवाएं-मेकेनिकल)
CHIEF MANAGER (TS-MECHANICAL)

माझगांव डॉक शिपबिल्डर्स लिमिटेड
MAZAGON DOCK SHIPBUILDERS LIMITED

