


24
Am

NOTES:

1. ALL DIMENSIONS IN MILLIMETER UNLESS NOTED OTHERWISE

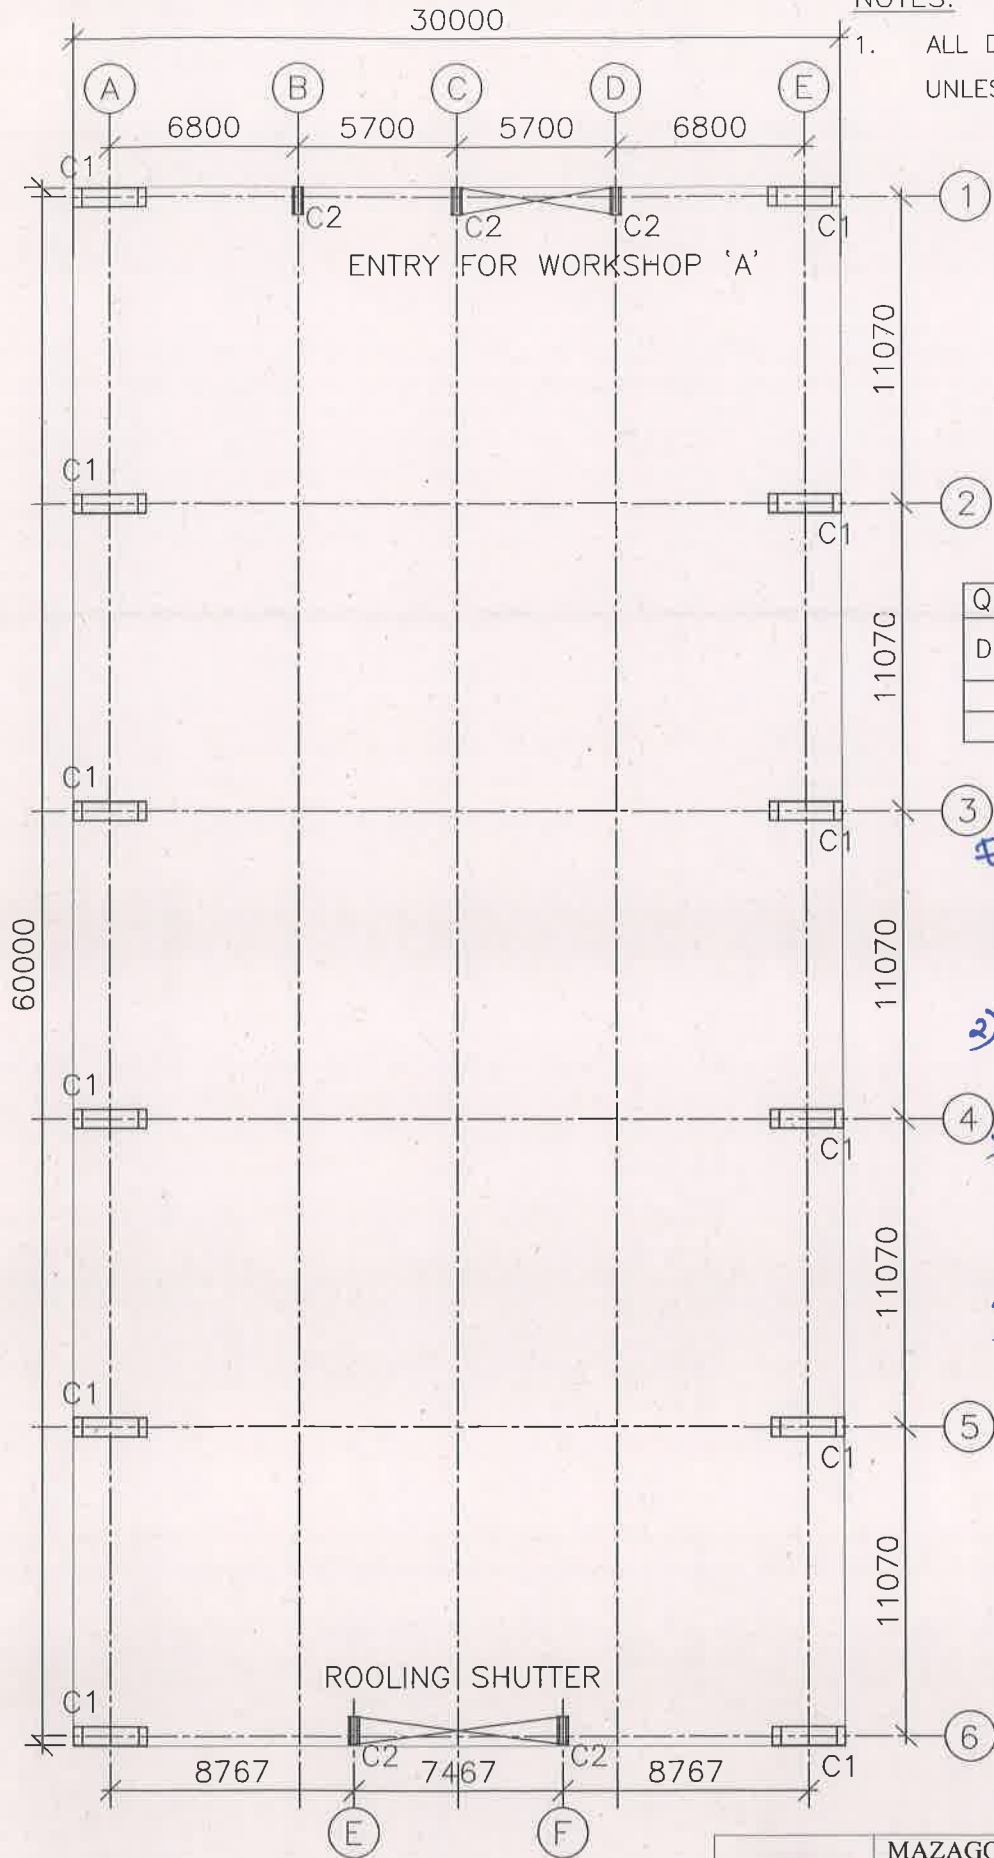


QUANTITY OF COLUMNS	
DESCRIPTION	QUANTITY
C1	12
C2	5

- EX Workshop A SCOPE
- 1) Replacement of Clamps 100x200x16mm thk
- 2) Railing of 15A 50x50x6 @ 1.2m c/c x 10m.
- 3) Chequer plate 1.5m x 8mm thk x 60m length.
- 4) Primer Zincromate + Grey Painting L=180m x 2m x 2sides


Wshel

for

EAST YARD WORKSHOP 'A'
(SCALE 1:250)

			
MAZAGON DOCK SHIP BUILDERS LTD.			
TITLE - EXISTING COLUMN LAYOUT OF WORKSHOP-A AT EAST YARD			
DWG NO.-	TS/CV/EY/WS/01	RO	
Date	Scale	Checked by	Drawn by
16.10.2017	1:250	JP	VKR

SH 19 AM

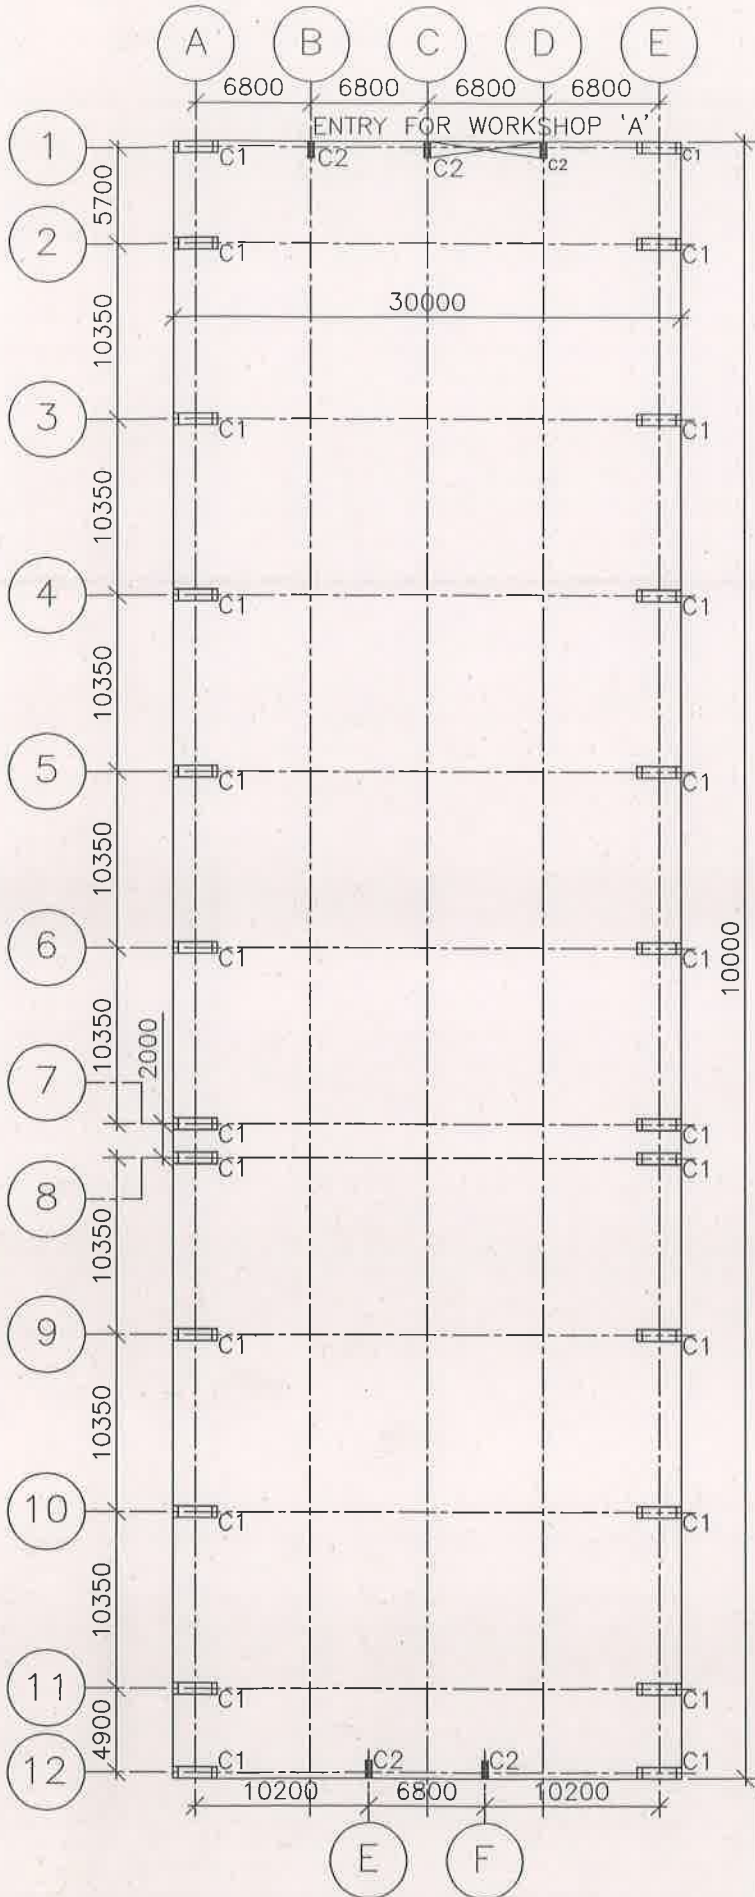

COLUMN LAYOUT FOR WORKSHOP 'B'
(SCALE 1:400)

Workshop B

Scope

- 1) Replacement of clamps
100x200x16mm thk @ 1m/c
- 2) Chequer plate
1.5m x 8mm thk x 100m length
- 3) No railing.
- 4) Painting Grey + Zincmate
Primer
L = 260m x 2m x 2sides.

QUANTITY OF COLUMNS	
DESCRIPTION	QUANTITY
C1	24
C2	5

W. S. J. K. J.



NOTES:

1. ALL DIMENSIONS IN MILLIMETER UNLESS NOTED OTHERWISE.

MAZAGON DOCK SHIP BUILDERS LTD.			
TITLE-EXISTING COLUMN LAYOUT OF WORKSHOP-B AT EAST YARD			
DWG. NO.-	TS/CV/EY/WS/02	RO	
Date	Scale	Checked by	Drawn by
16.10.2017	1:400	JP	VKR



23 mm

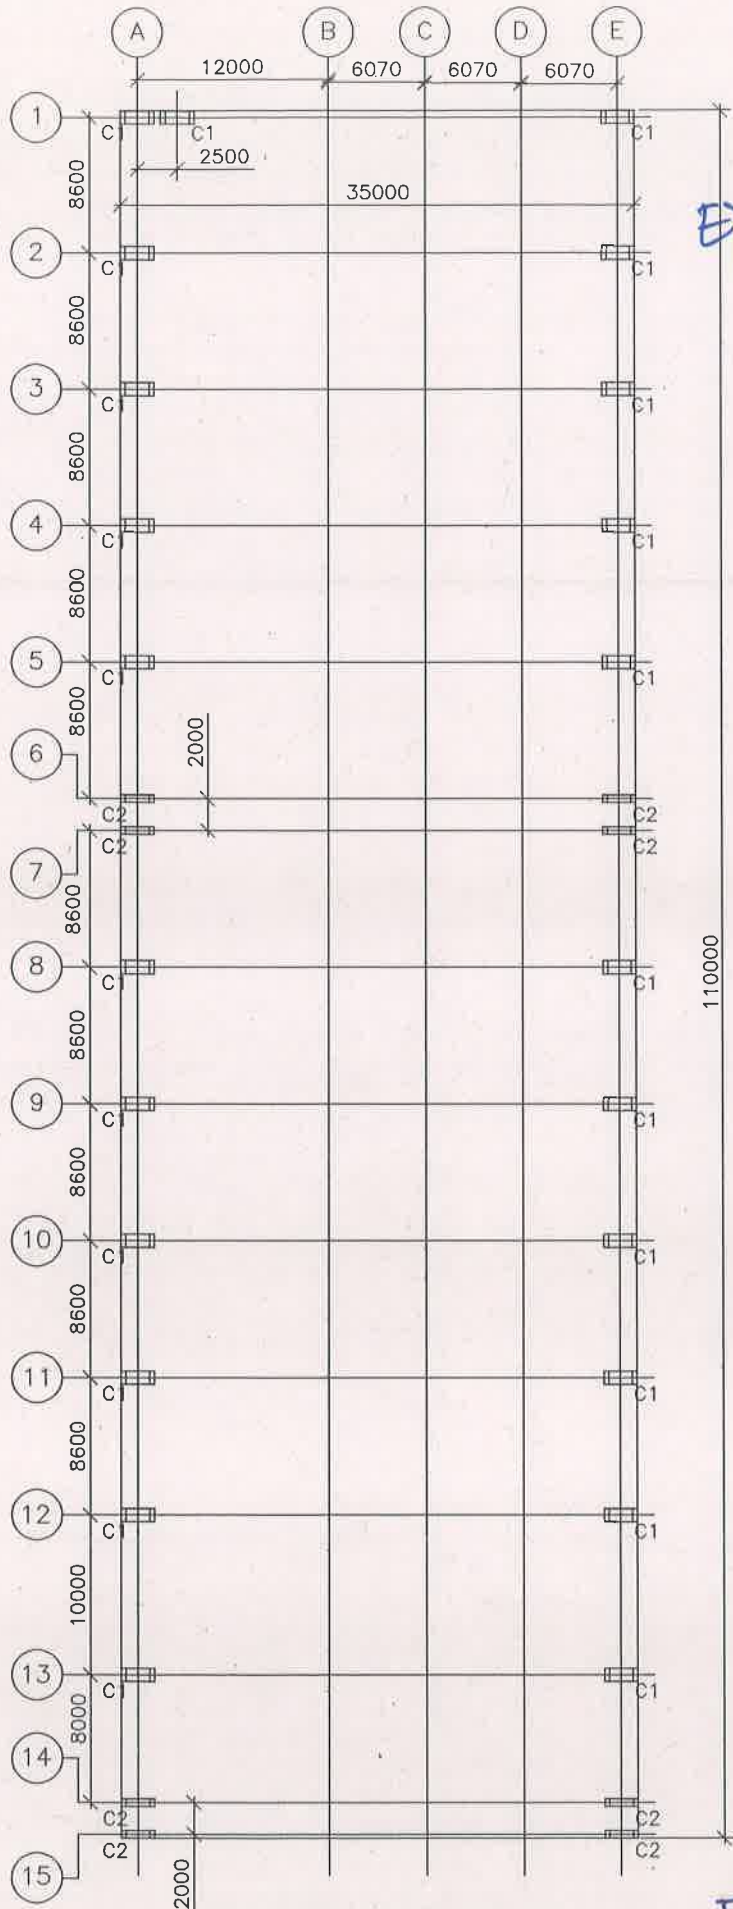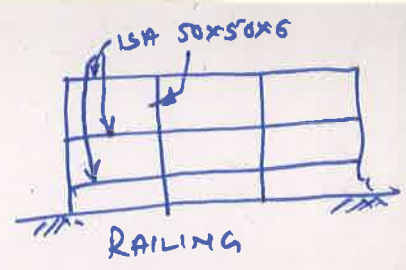

EY Workshop C
Scope



- 1) Replacement of Clamps
100x200x16mm @ 1m/c
for 100m length
- 2) Railing of 35x2m
of LSA 50x50x6 @ 1.2m
c/c of 1.2m Height
- 3) Chequer plate 8mm
 - a) 1.5m x 8mm x 35m (L)
 - b) 35m x 2m x 2 nos x 8mm (W)
 - c) 80m x 1.5m x 8mm (L)
- 4) Below level
200m x 2.0m x 8mm
Chequer plate +
Railing
- 5) Prime Zinc Chromate
+ Grey painting
L=360m x 2m x 2 sides.

Handwritten signature

EAST YARD WORKSHOP 'C'
(SCALE 1:350)

Dwg. No: TSL/CV/EY/103

SH *Am* (20)

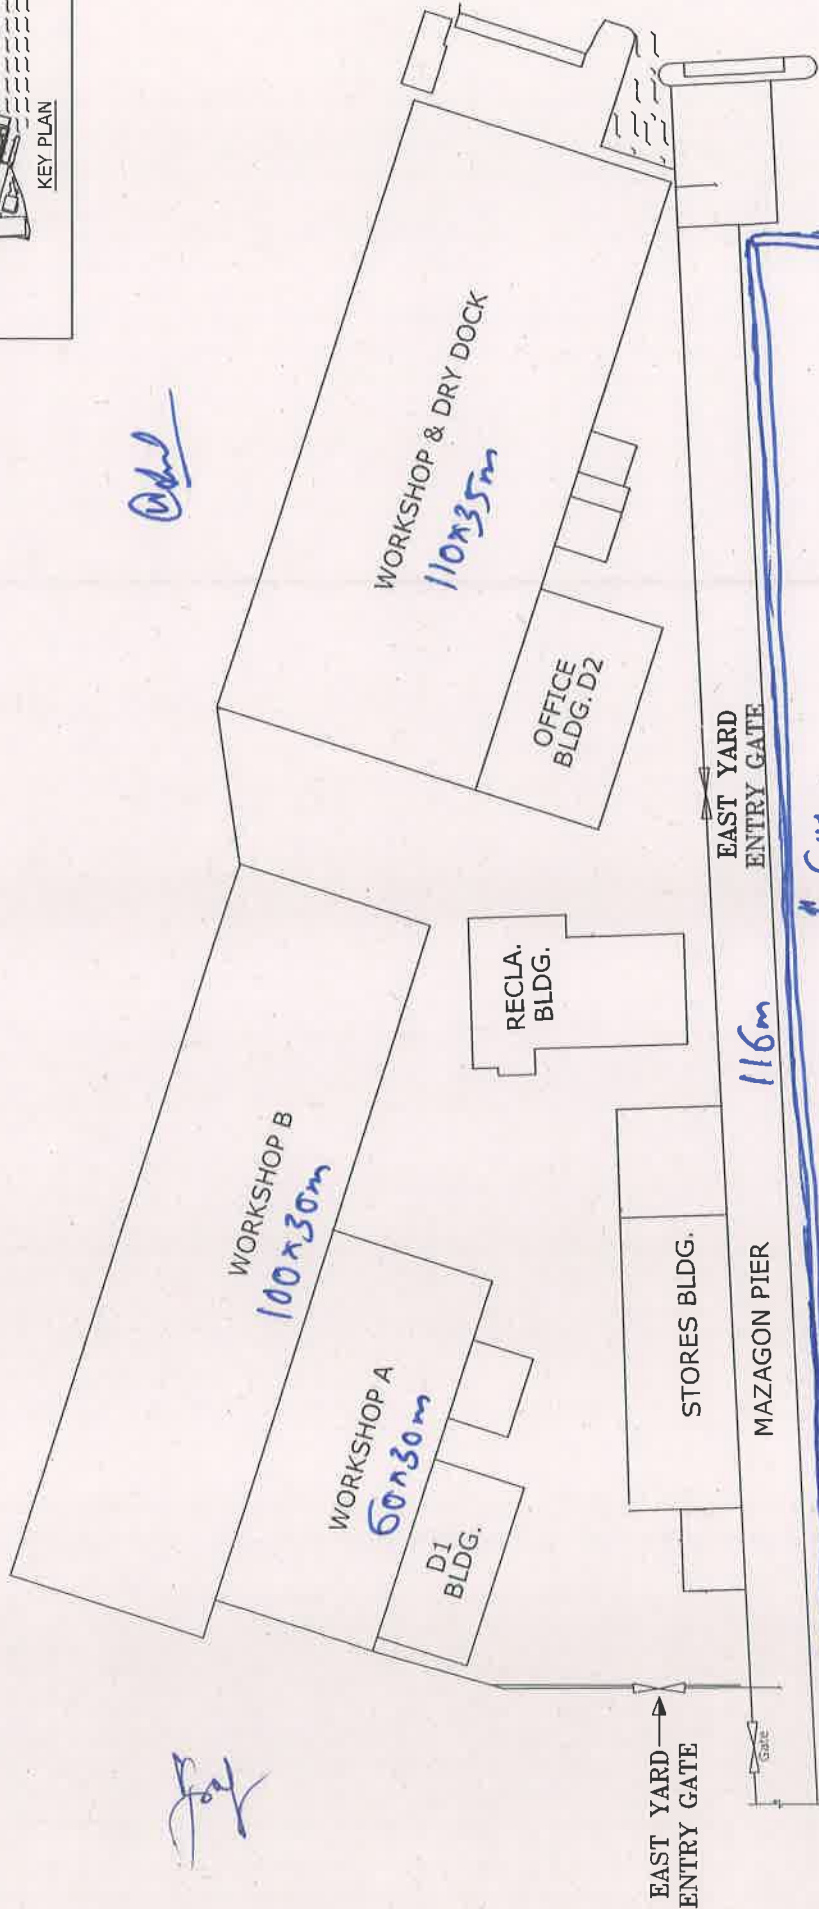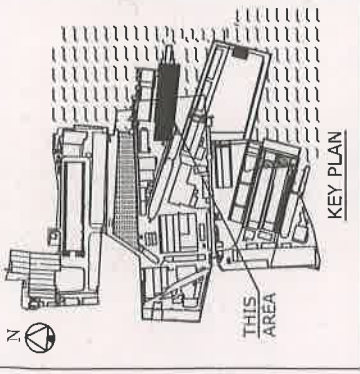

Am


SH

MAZAGON DOCK SHIP BUILDERS LTD.			
TITLE - LAYOUT OF EAST YARD			
DWG NO. - TS/CV/EY/WS/08	Date	Scale	Checked by
06.02.2020	NTS		ABW
			Drawn by
			R0




LAYOUT EAST YARD

CAS SHOP.

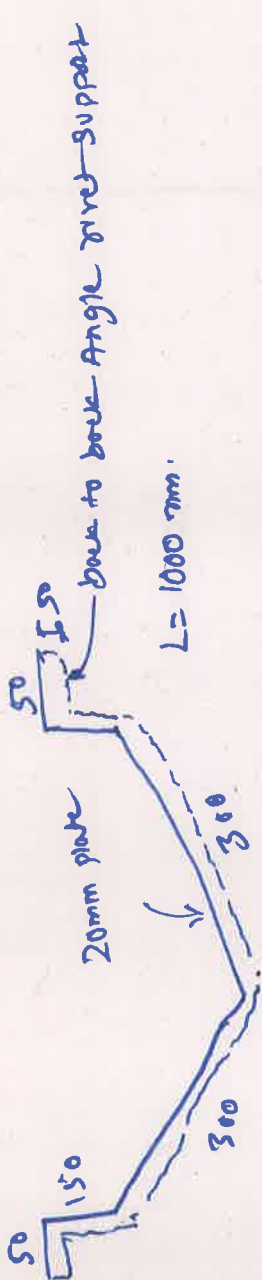

Gutter Replacement


Gutter 20 mm thick / 6mm thick

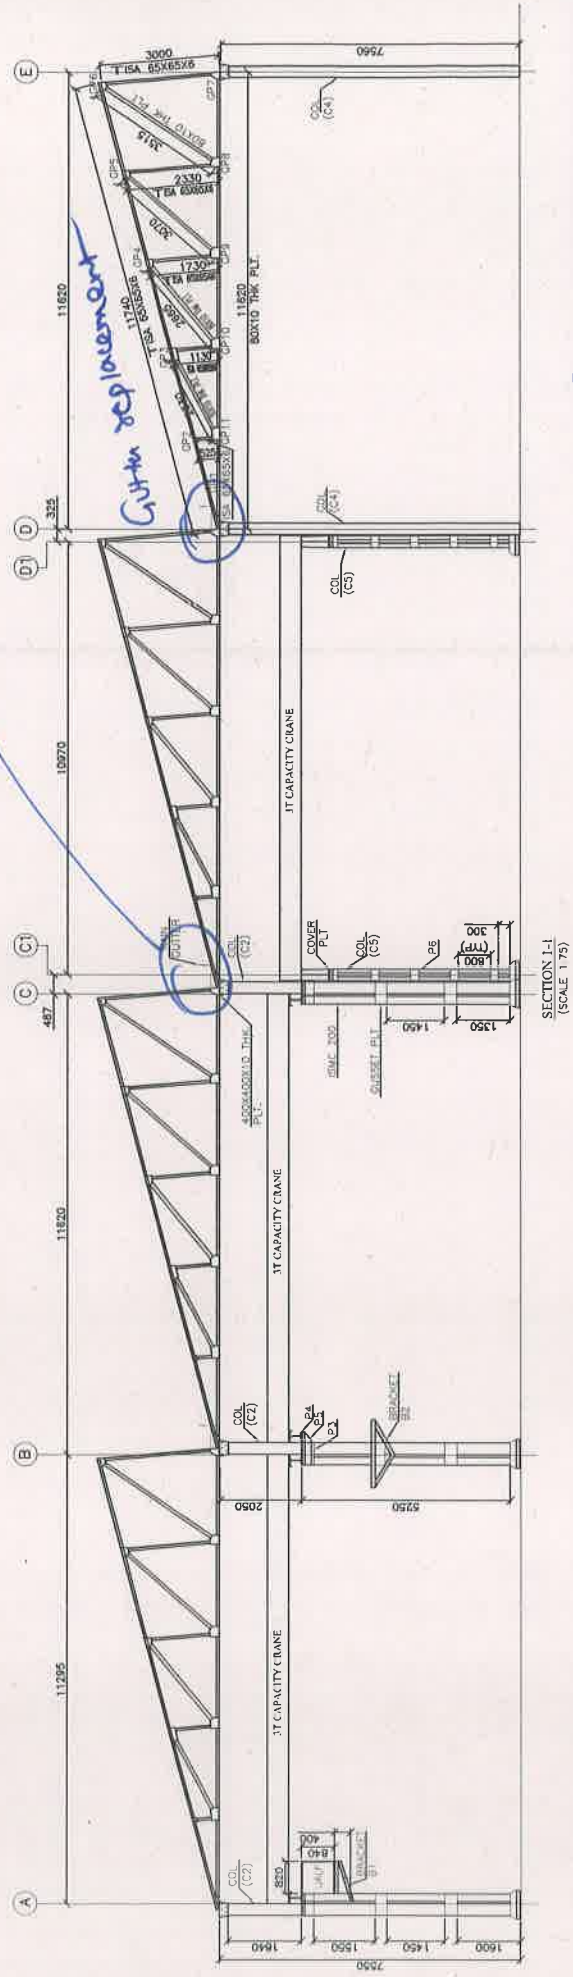

SECTION 1-1
(SCALE: 1/75)

EY PIPESHOP Gutter Replacement

Bracket Support for Gutter @ 2m c/c

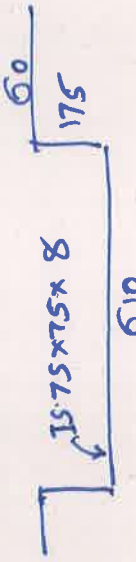

L = 1080 mm

Handwritten signature

Handwritten mark

Handwritten mark

Handwritten mark with number 21 inside a circle

Doc. No. - TS/KV/EY/09

BEST Substation

40

8

9

10 dry

Serv. blk. Ph III

7

Service Block

22

West Block

21

Security & Fire Post

29

Resi. Area MAIN GATE

N.Y. MAIN GATE Reception

46

45

93.73

44

3 Plumbers' Shop

4 Chain Testing

47

5

Turning & Fitting Shop

Mazdock House

6

Paint shop / S.B. Engg. Workshop

11

F.O.B. Bldg.

EY Areshop
Cutters Replacement

15 T CRANE TRACK.
RICHIE DRY DOCK

N.Y.

23

Workshop B

24

Workshop A

26

Office Bldg. D1

H. Y.

Reclamation Bldg.

27

41

Office Bldg. L

Doc. No. - TS/CV/EX/10

Handwritten initials and circled number 22

Handwritten signature