

**SECTION 1-1**  
(SCALE 1:50)

SCHEDULE OF DOORS & WINDOW				
SYMBOL	DESCRIPTION	SIZE		QUANTITY
		WIDTH	HEIGHT	
D	DOOR	1.34	2.20	3
W	WINDOW	1.50	1.20	10
OP	OPENING	1.10	3.00	1
OP1	OPENING	0.90	3.00	1

**LEGENDS:**


- FFL.....FLOOR FINISHED LEVEL
- PL.....PLINTH LEVEL
- THK.....THICKNESS
- EL.....ELEVATION

**NOTES:**

1. ALL DIMENSIONS ARE IN MM UNLESS NOTED OTHER WISE.

**MAZAGON DOCK SHIPBUILDERS LIMITED**  
DOCKYARD ROAD,  
MUMBAI 400 010

N	TITLE
LAYOUT OF ELECTRICAL SUB STATION NHAVA YARD	
DRAWN BY	DRAWING NUMBER:
VKR	TS/cv/NH/SS/01/R0
CHECKED BY	
JDG	
APPROVED BY	DATE 03.05.2018 SCALE: 1:85
-	A3

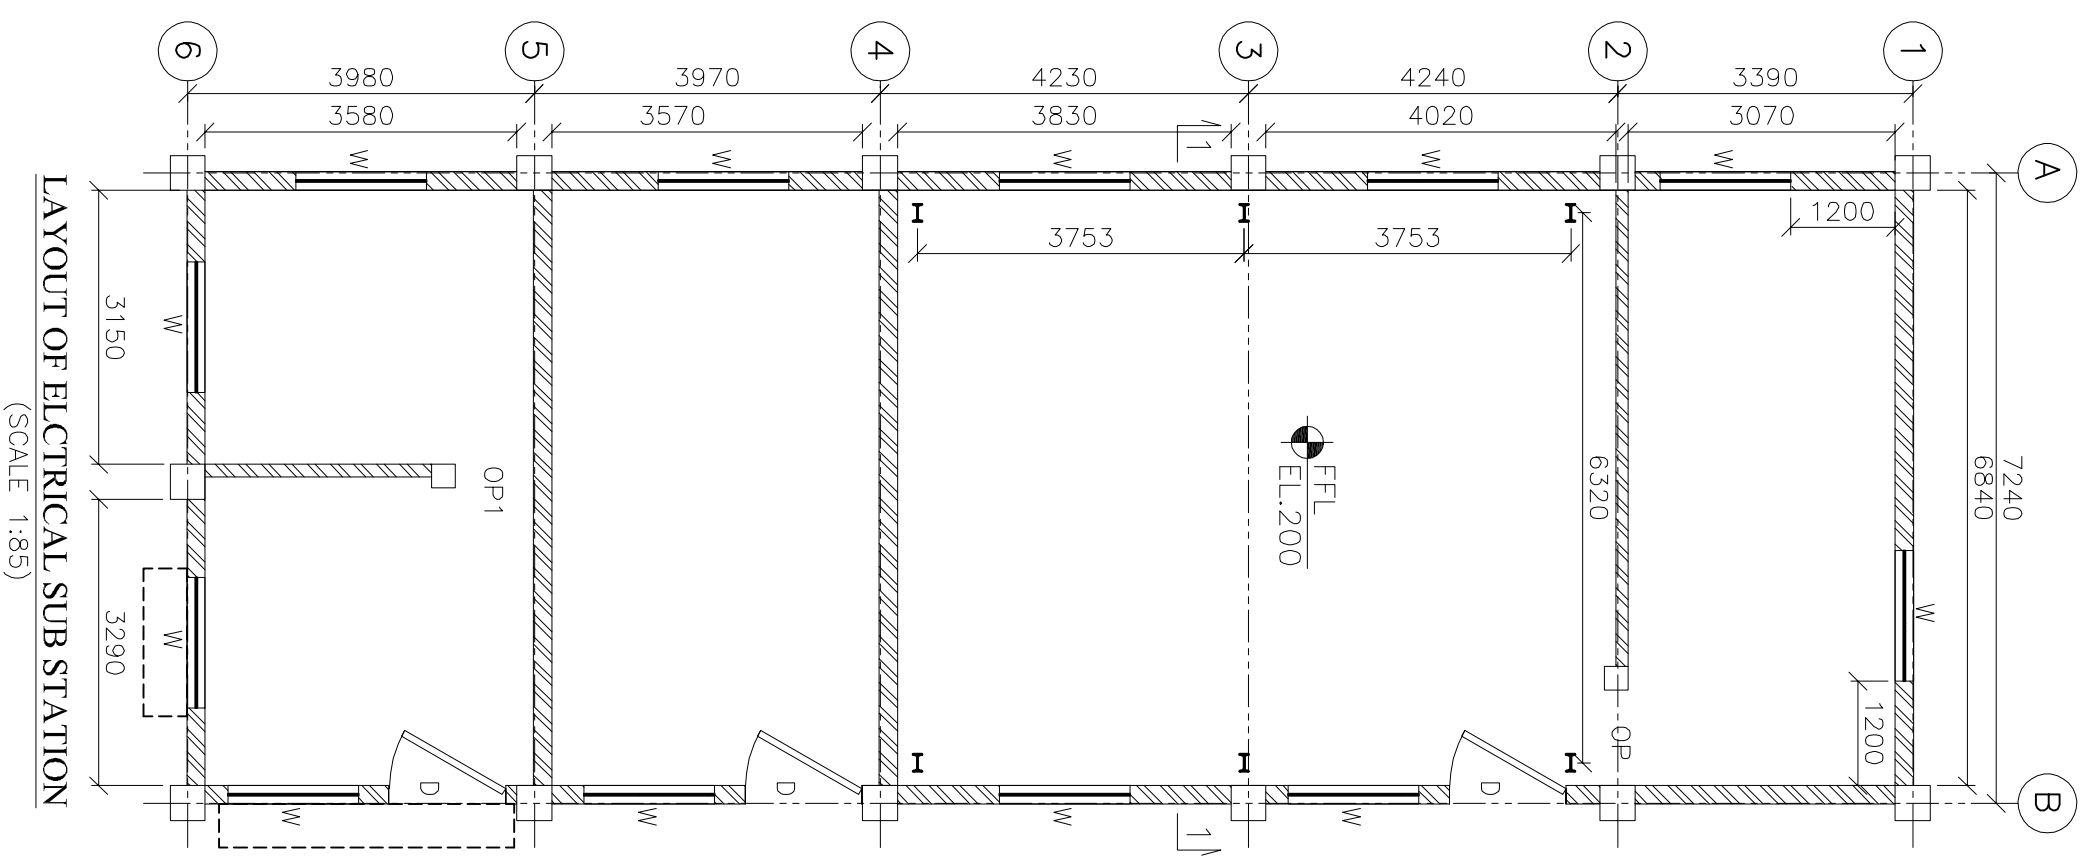

**LAYOUT OF ELECTRICAL SUB STATION**  
(SCALE 1:85)