




LAYOUT OF LAND TIES AT MODULE SHOP

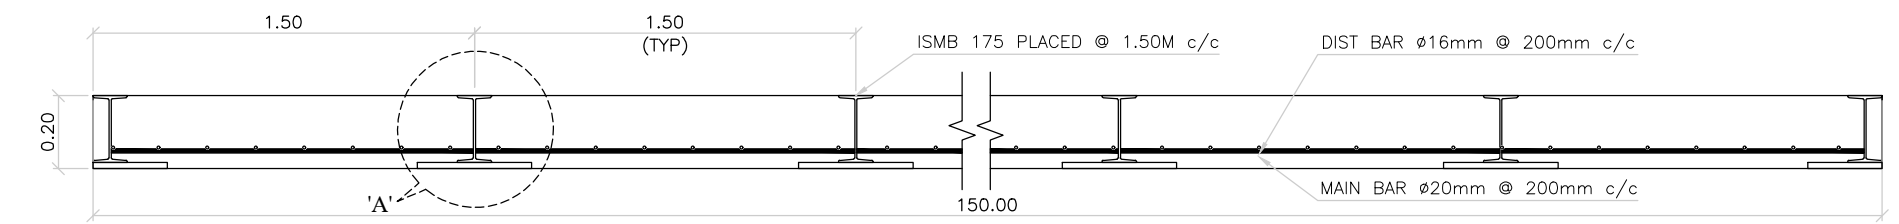

SECTION 1-1



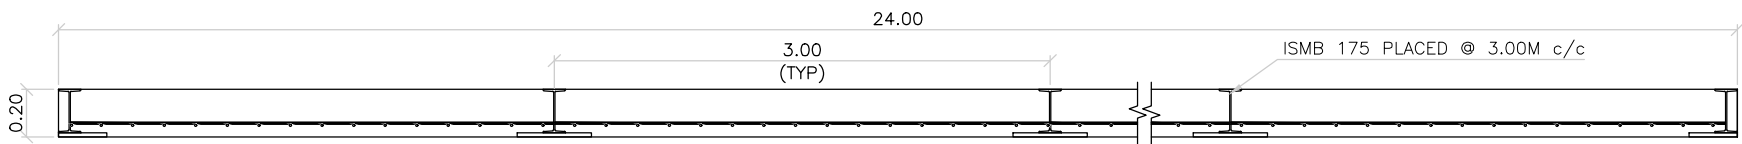

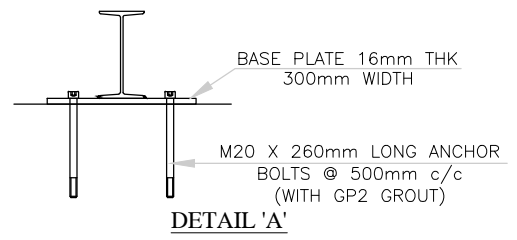SECTION 2-2



DETAIL 'A'

LEGENDS:
TYP-----TYPICAL

NOTES:
1. ALL DIMENSIONS ARE IN METER UNLESS NOTED OTHERWISE.

		MAZAGON DOCK SHIPBUILDERS LIMITED DOCKYARD ROAD, MUMBAI 400 010	
		N 	TITLE FIXING OF LAND TIES IN MODULE SHOP SOUTH YARD
DRAWN BY RDH	ADN	DRAWING NUMBER: TS/CV/SY/MS/03/R0	
CHECKED BY -	APPROVED BY -	DATE 04.07.2018	SCALE: NTS
			A3