


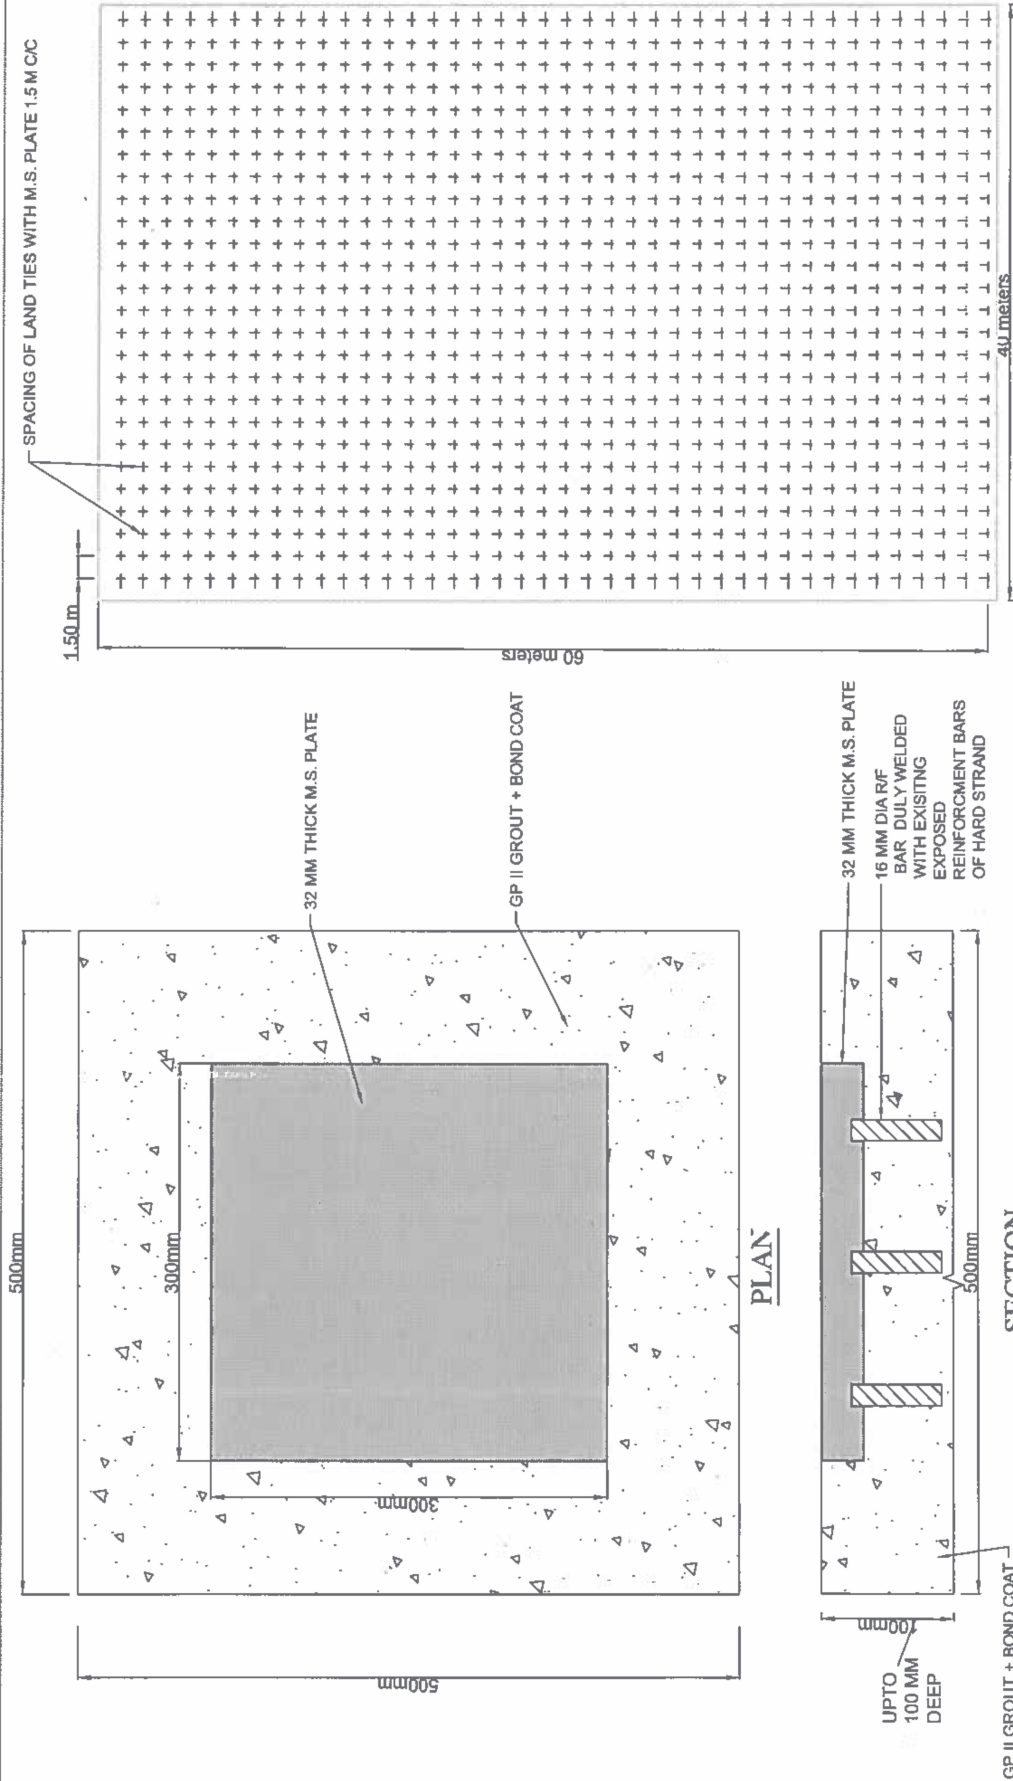

PROVIDING AND FIXING LAND TIES INFRONT OF SSA WORKSHOP, ALCOCK YARD

PROVIDING AND FIXING LAND TIES INFRONT OF SSA WORKSHOP, ALCOCK YARD

Approved by HEMANT R. WANKHEDE उप महाप्रबंधक (तकनीकी सेवाएँ) DEPUTY GENERAL MANAGER (TECHNICAL SERVICES) माशगुंव डॉक शिपबिल्डर्स लिमिटेड MAZAGON DOCK SHIPBUILDERS LIMITED	Note: All dimensions are in millimeters, unless specified. Drawing not to scale हेमंत र. वानखेडे	MAZAGON DOCK SHIPBUILDERS LTD. Dwg. No. : SSASHOPALY/WELDING/11 Date : 08.10.2025 Scale : Not to Scale Checked by : Nihal S. Chaudhary Drawn by : Nihal S. Chaudhary Scale : 1:100
--	--	---

फाईल

AcM (24.11.21)