


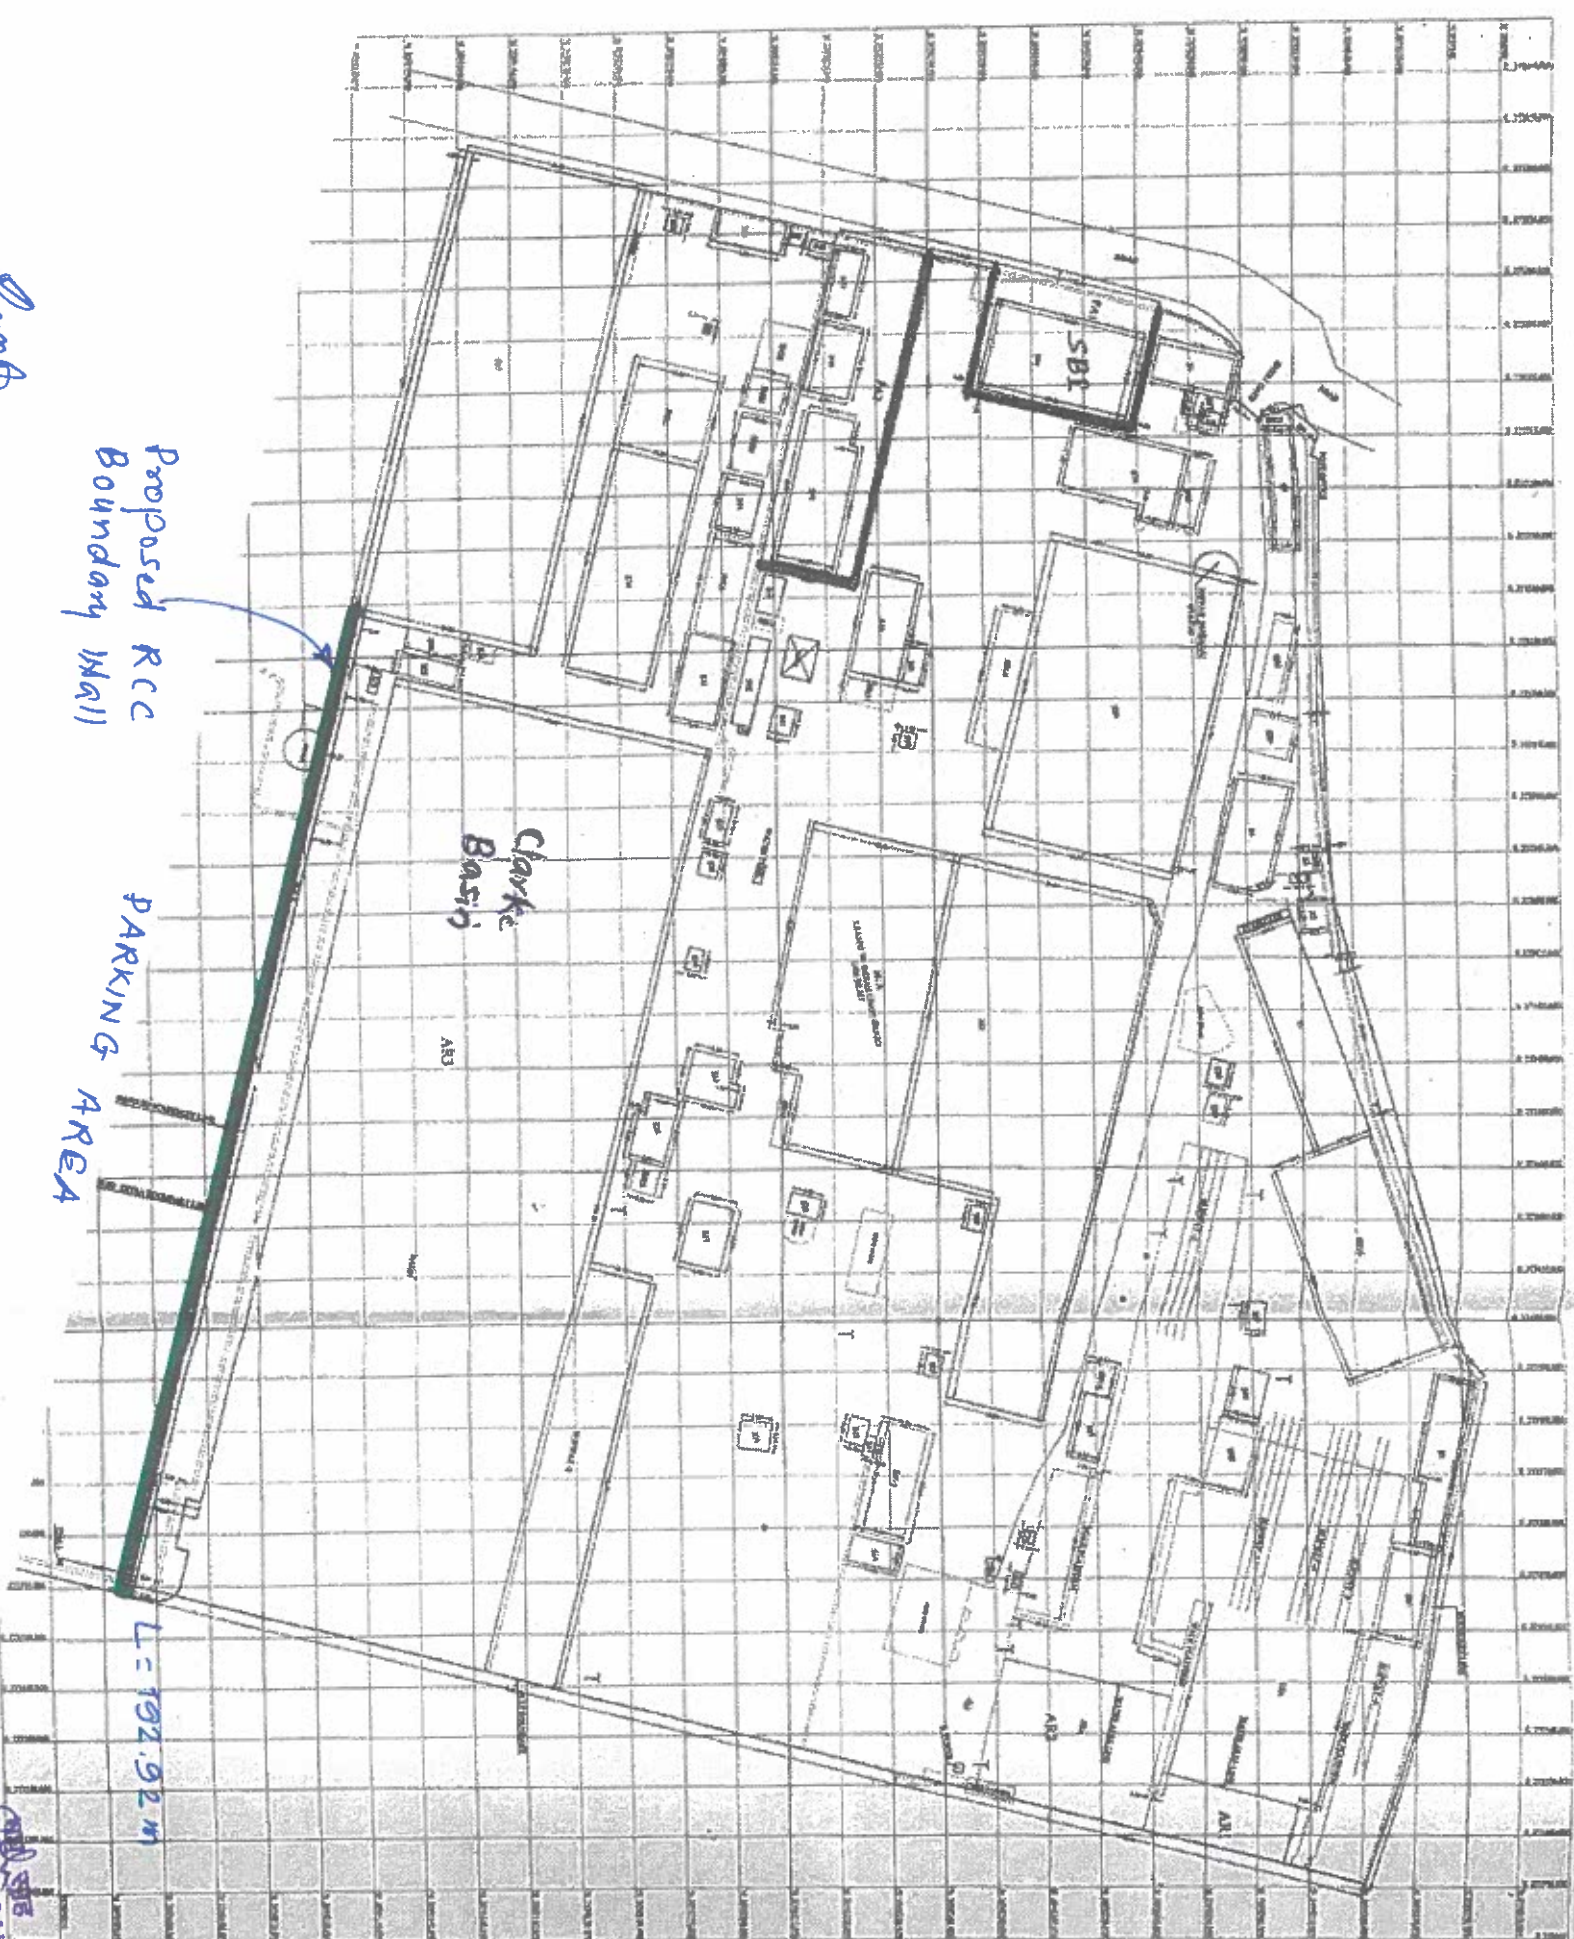

Proposed RCC
Boundary Wall

PARKING AREA

Clark's
Basin

Handwritten signature




MPA

MADHU SAH

CHIEF MANAGER (TS-CIVIL)

MAZAGON DOCK SHIPBUILDERS LIMITED





NOTE: ALL WORK USE ELECTRONIC TOTAL STATION
ALL DIMENSION AND LEVELS ARE IN METERS








MAZAGON DOCK SHIPBUILDERS LTD

CHIEF MANAGER (TS-CIVIL)

MAZAGON DOCK SHIPBUILDERS LIMITED

EXISTING DETAIL SURVEY

1 OF 1

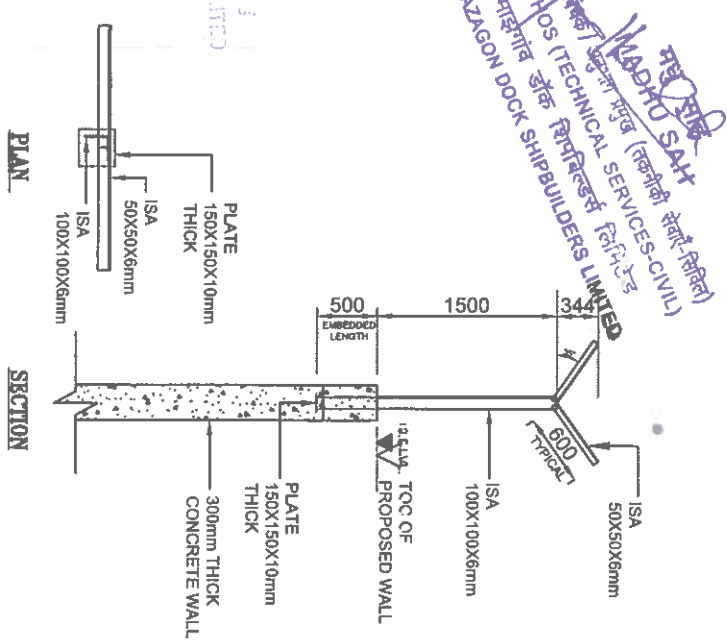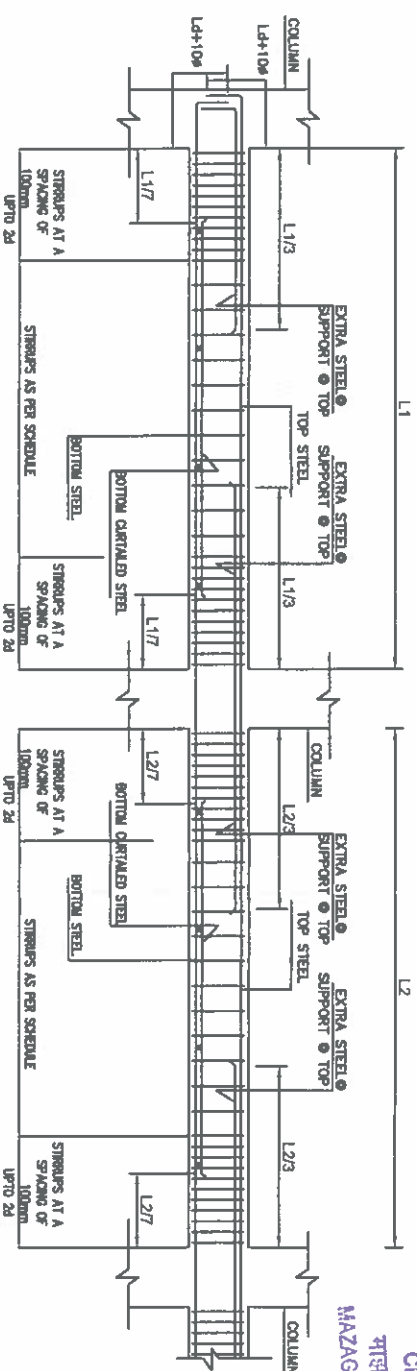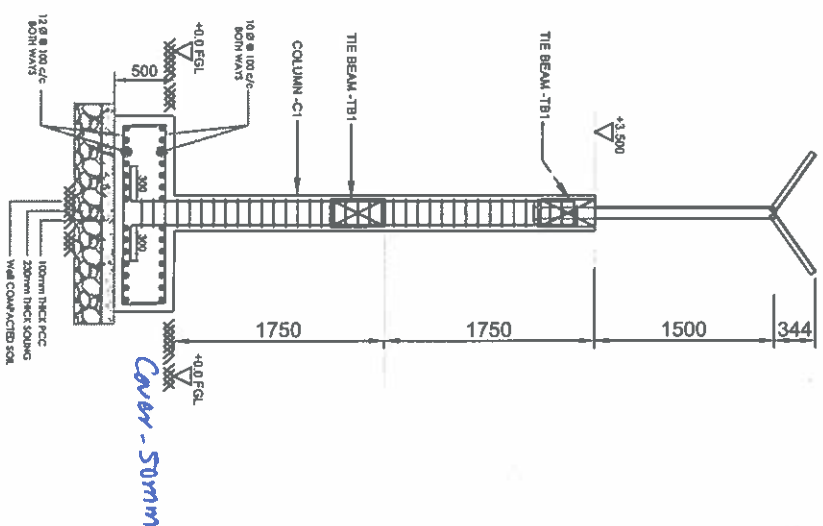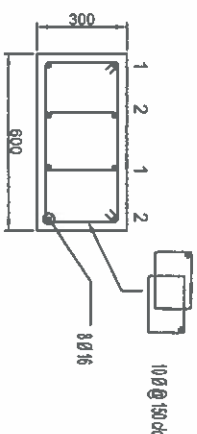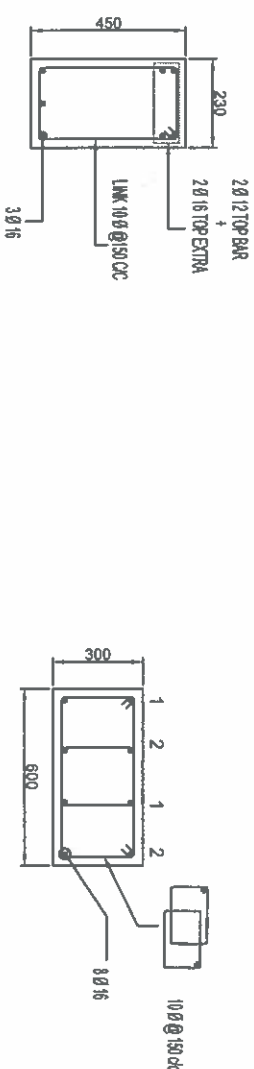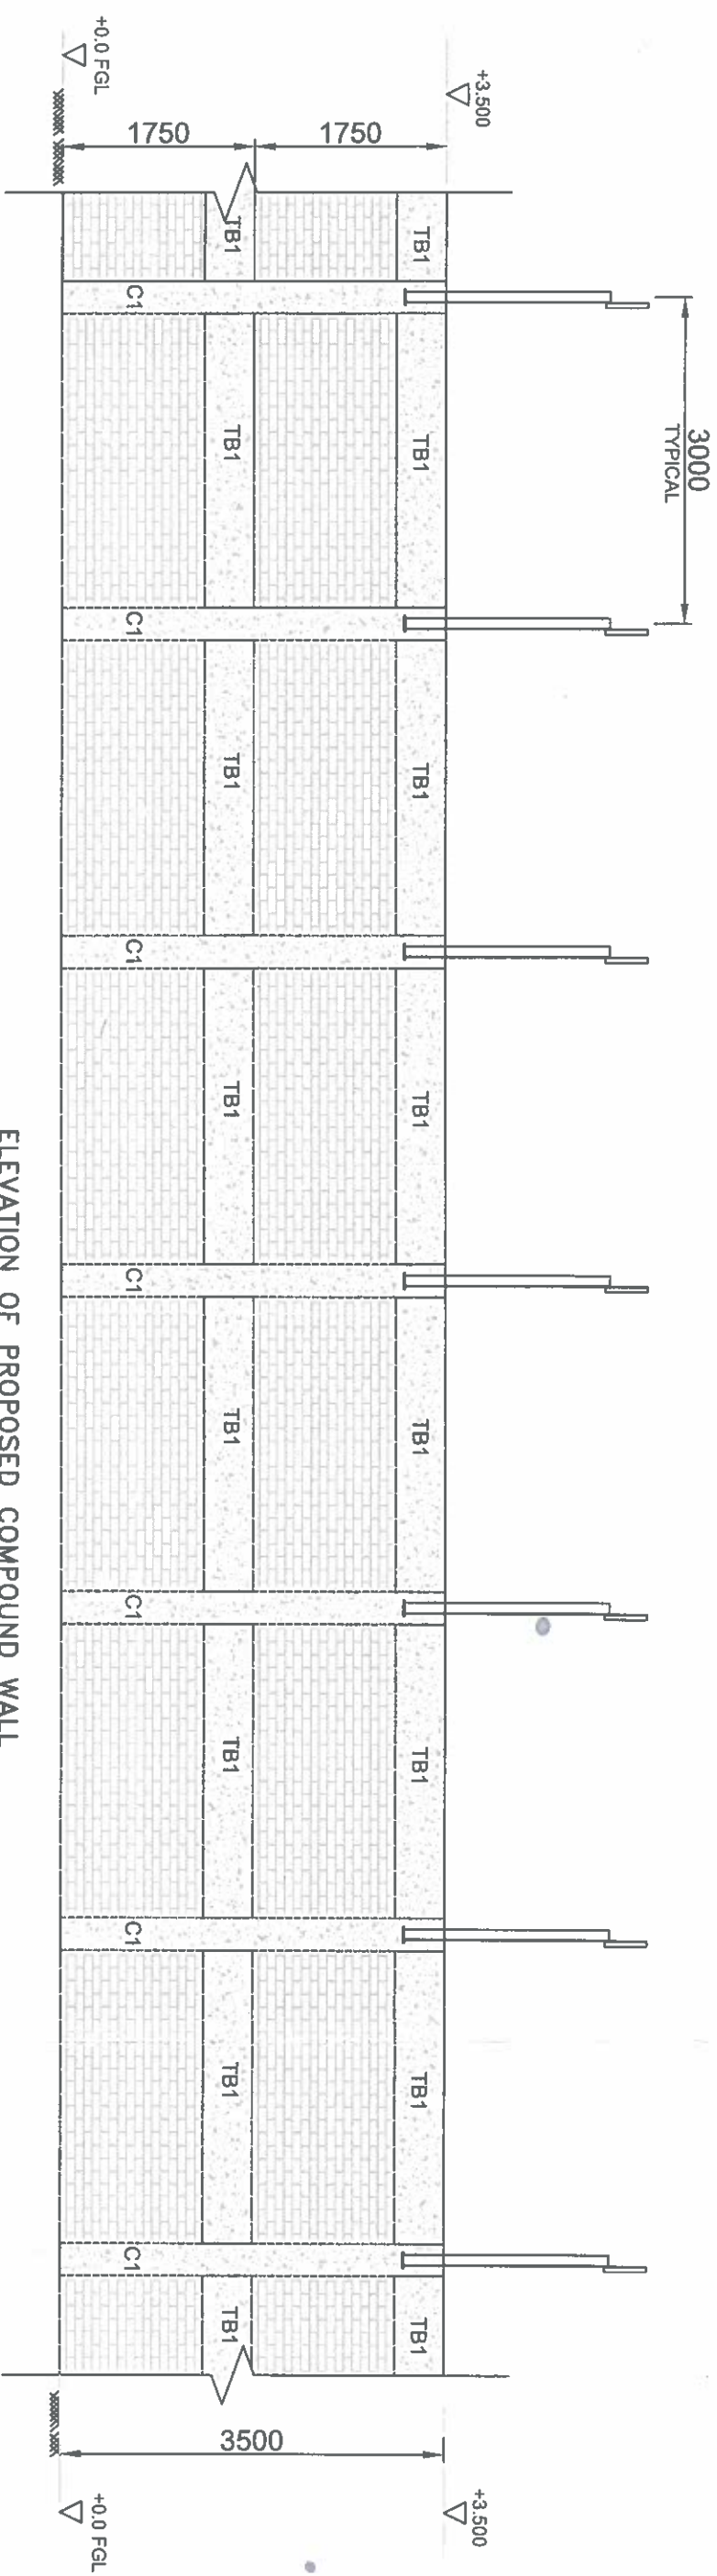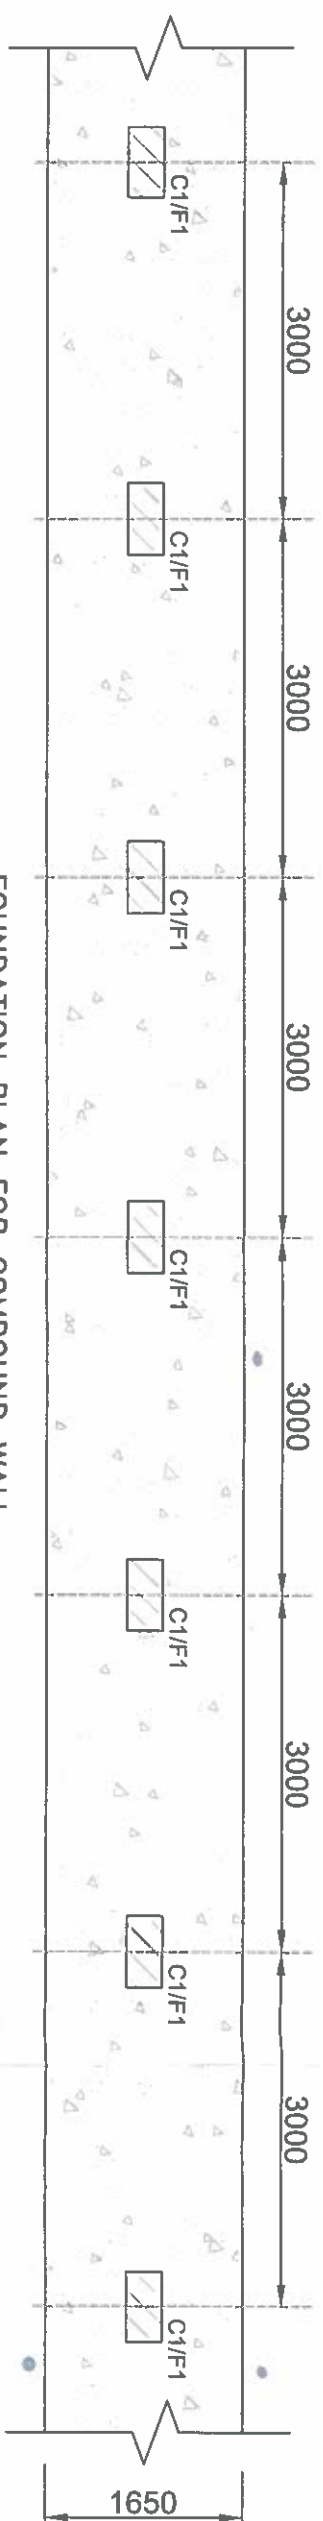


MAZAGON DOCK SHIPBUILDERS LIMITED
 DGMHOS (TECHNICAL SERVICES-CIVIL)

1500 344