

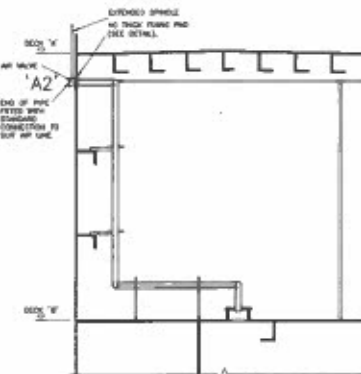
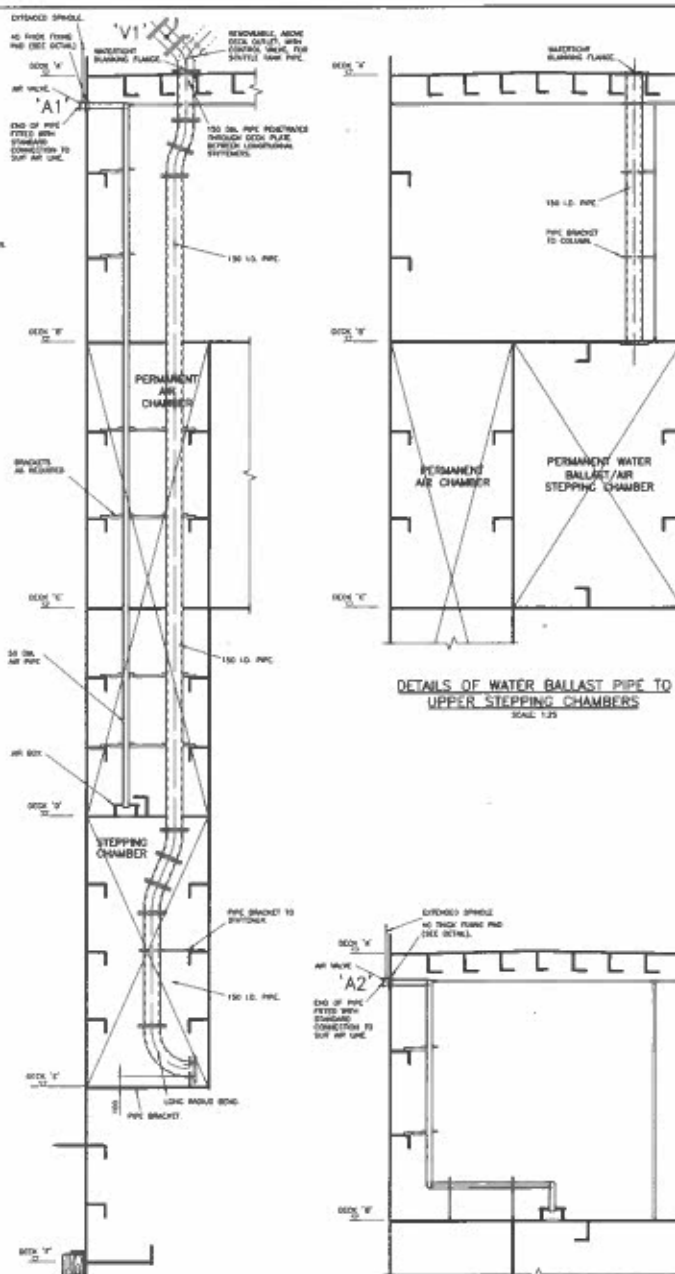
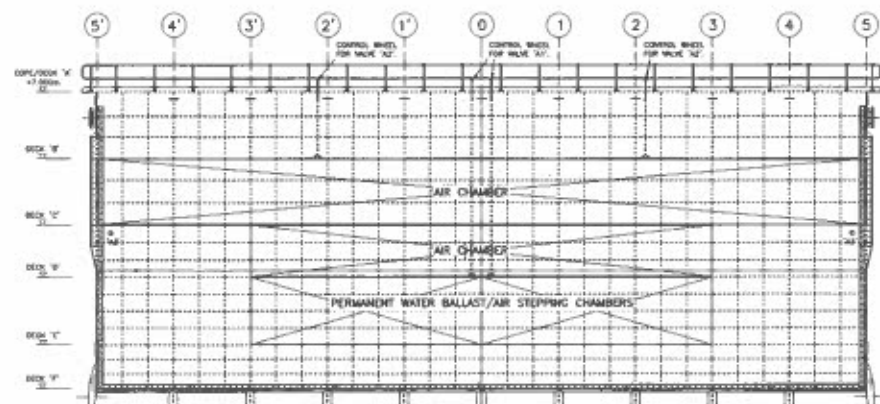
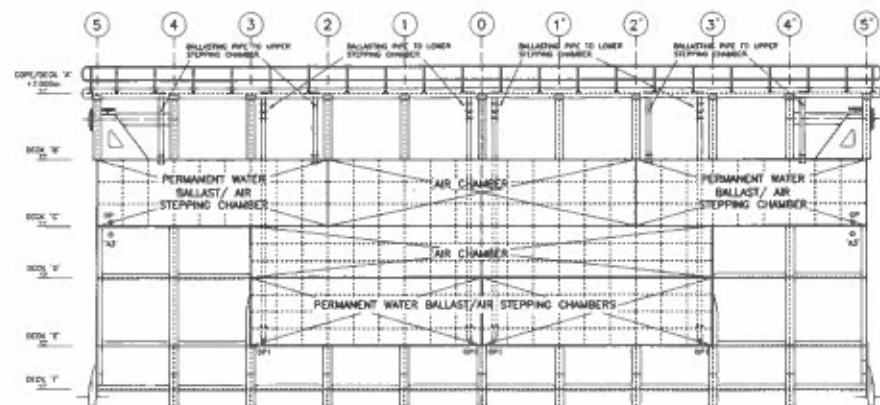
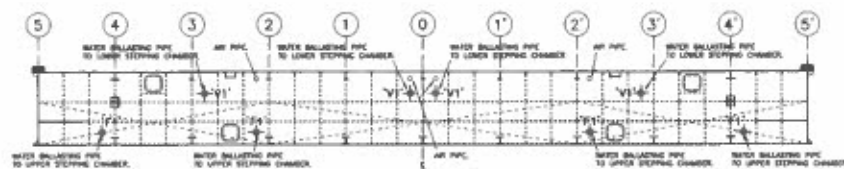
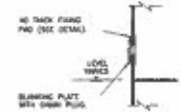


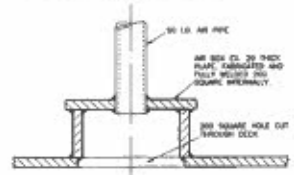


- NOTES
1. ALL DIMENSIONS ARE IN MILLIMETERS AND LEVELS ARE IN METERS.
 2. FOR SCHOOL NOTES AND LISTS REFER TO (Drawing No. H0041/77/1000).
 3. DRAWING TO BE READ IN CONJUNCTION WITH H0041/77/700.
 4. ALL INFORMATION SHALL BE PERMANENT AND OF HEAVY

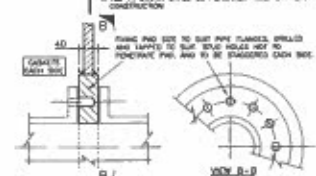

TENDER DRAWING


PROJECT					
MAZDOCK MODERNISATION PROJECT					
DRAWING TITLE					
WET BASIN DOCK GATE LAYOUT AND DETAILS OF PIPES, VALVES, PLUGS AND FITTINGS					
					0

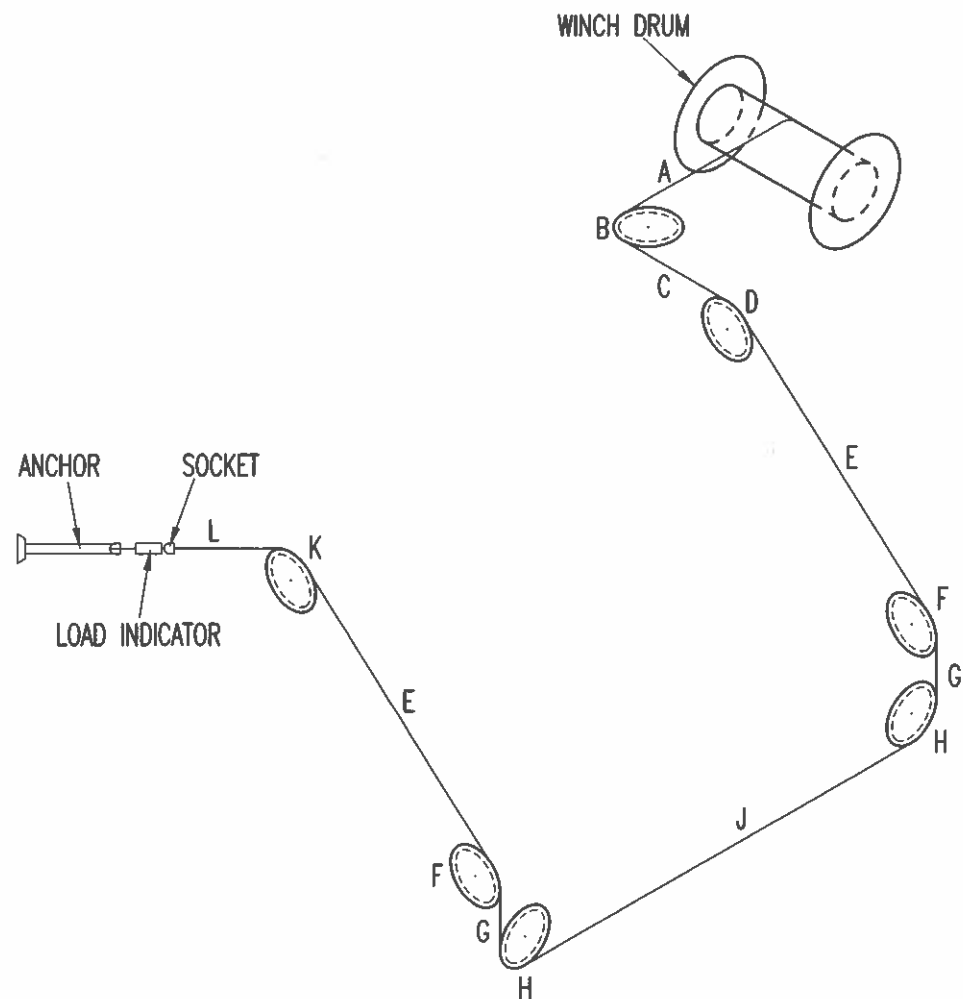

SCHEMATIC LAYOUT OF WINCH ROPE.

N.B. SUBJECT TO CONFIRMATION WHEN
LAYOUT SIZES ETC. ARE FINALISED.

DIMENSIONS WITH GATE CLOSED.

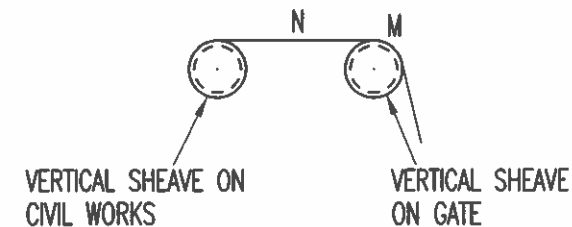

$$M = 0.960 \times \pi \times 0.25 = 0.750\text{m}$$

$$N = 2.300 \text{ APPROX.}$$

$$\text{LIVE TRAVEL : } 2E + 2D + 2F - 2M - 2N \\ = 31.220\text{m SAY } 32.0\text{m}$$

DIMENSIONS WITH GATE OPEN.

ANCHORAGE ON DRUM (SAY)	= 0.600
6 DEAD TURNS ON DRUM $6 \times \pi \times 0.700$ (SAY)	= 13.200
A = 10.000 APPROX.	= 10.000
B = $0.960 \times \pi \times 0.375$	= 0.750
C = 0.800 APPROX.	= 0.800
D = $0.960 \times \pi \times 0.125$	= 0.380
E = 17.900 APPROX.	= 17.900 x 2
F = $0.960 \times \pi \times 0.125$	= 0.380 x 2
G = 1.500 APPROX.	= 1.500 x 2
H = $0.960 \times \pi \times 0.25$	= 0.750 x 2
J = 31.500	= 31.500
K = $0.960 \times \pi \times 0.25$	= 0.750
L = 1.250 APPROX.	= 1.250


TOTAL = 100.29m say 105m


TITLE
WET BASIN
GATE WINCH ROPE
LENGTH CALCULATION

PROJECT
MAZDOCK
MODERNISATION PROJECT

ROYAL HASKONING
HASKONING NEDERLAND BV
NEWCASTLE
Marinegroup House
Marinegroup Crescent
Newcastle upon Tyne NE1 4EE
+44 (0)191 211 1300
+44 (0)191 211 1302
info@haskoning.nl
www.haskoning.nl

Job No. 3H6543	DATE FEB'06	SCALE N.T.S.
ACAD Ref.	CHECKED SJW	PASSED
DRAWN NAT	DRG No. H6543/TD/T17	REV 0

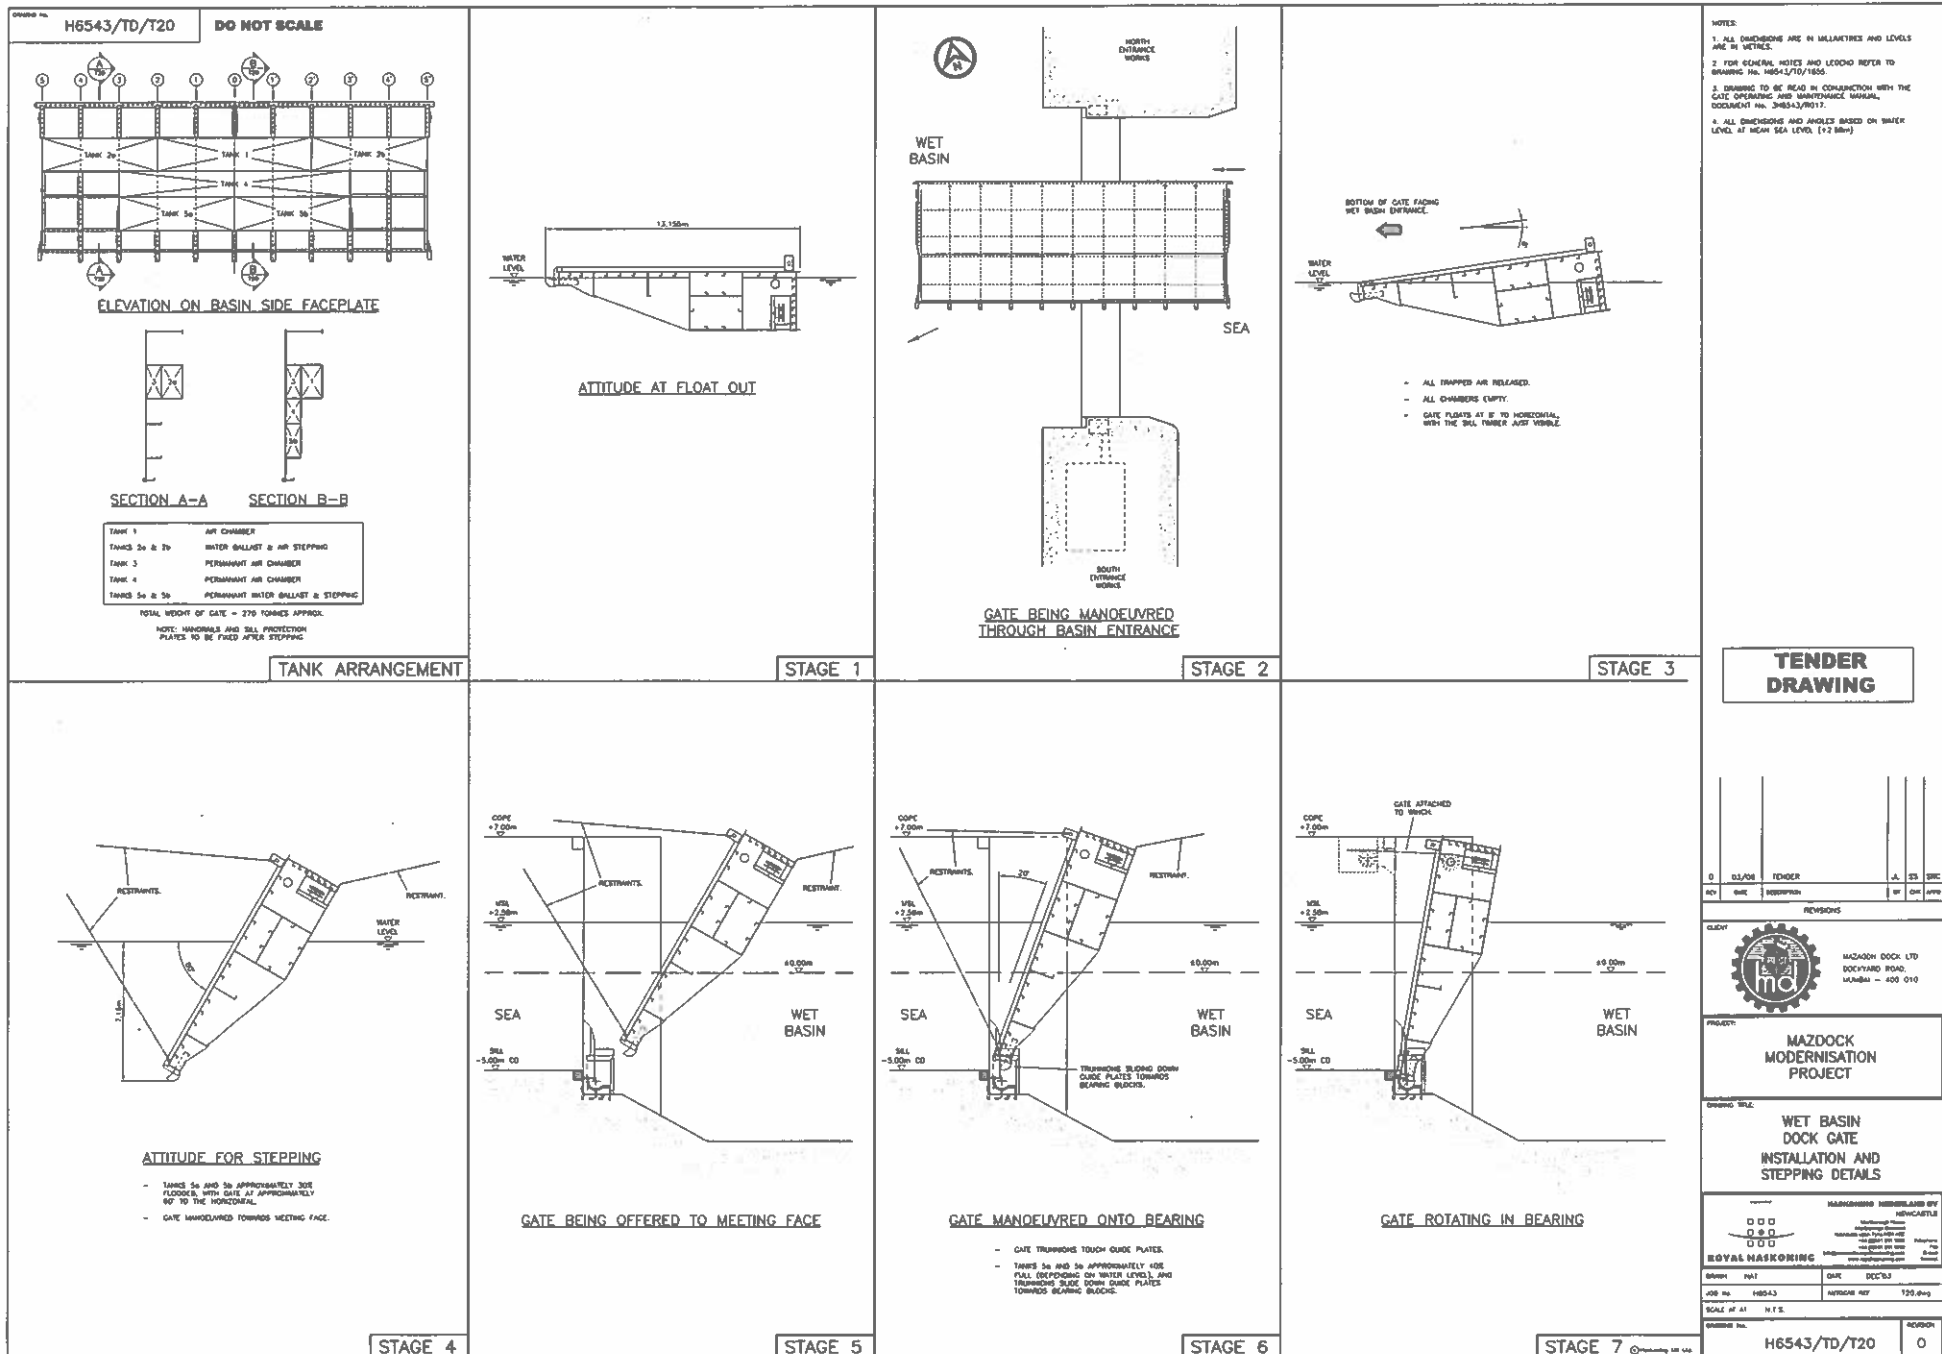

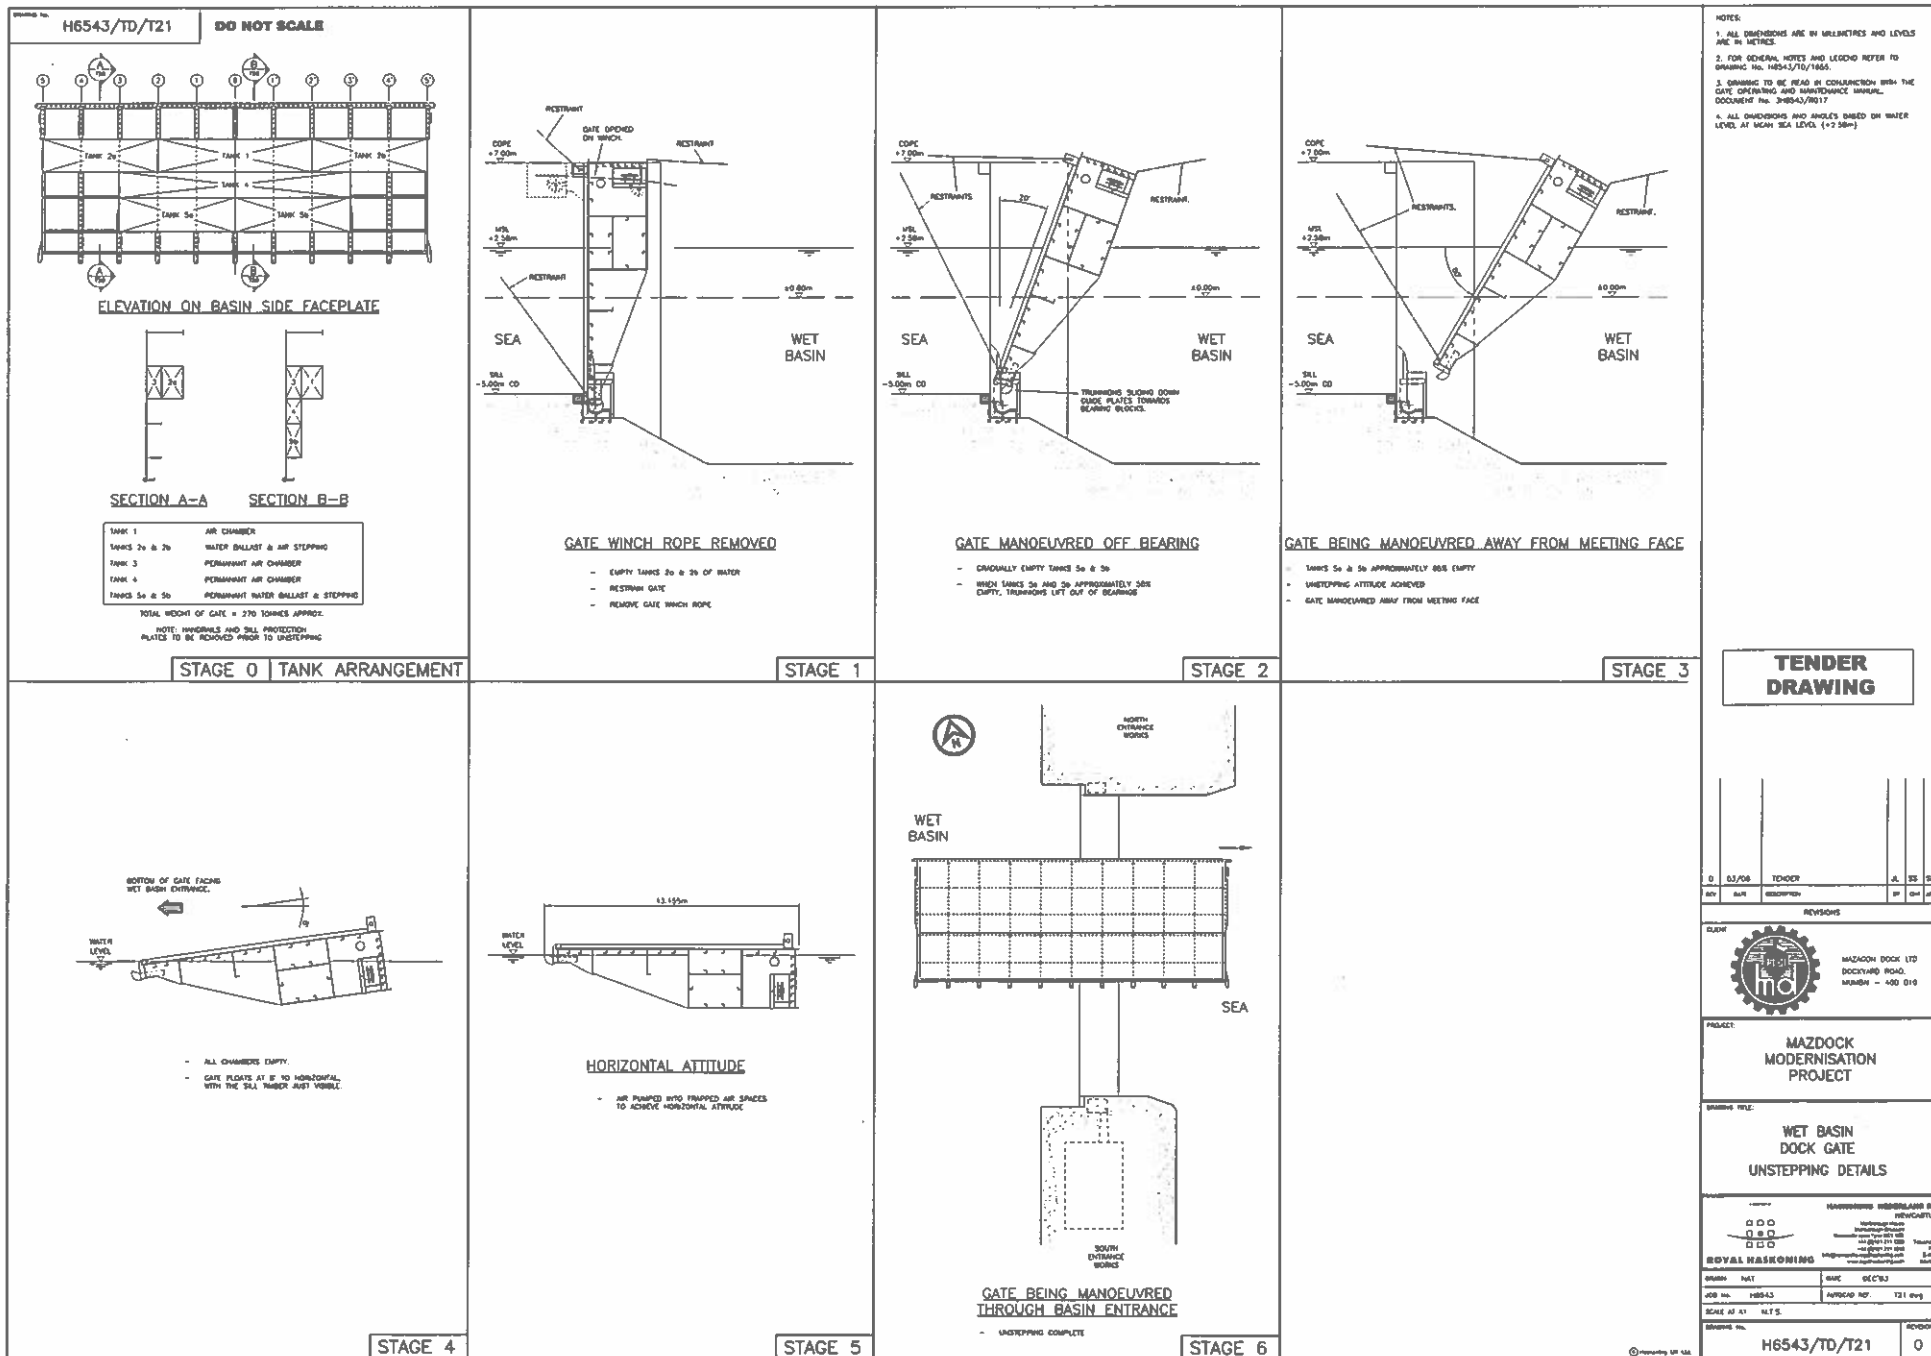

NOTES:

1. ALL DIMENSIONS ARE IN MILLIMETRES AND LEVELS ARE IN METRES.
2. FOR GENERAL NOTES AND LEGEND REFER TO DRAWING NO. H6543/TD/T655.
3. DRAWING TO BE READ IN CONJUNCTION WITH THE GATE OPERATING AND MAINTENANCE MANUAL, DOCUMENT NO. 305043/0017.

TENDER DRAWING

REV	DATE	DESCRIPTION	BY	CHK	APP

REVISIONS



MAZDOCK MODERNISATION PROJECT

WET BASIN DOCK GATE UNSTEPPING DETAILS



DESIGN: MAT DATE: DEC'03
JOB NO.: H6543 APPROV. NO.: T21 rev
SCALE: AS SHOWN

REVISIONS
H6543/TD/T21 0

This drawing is Copyright ©



Notes: - M12x25 DEEP TAPPED
HOLES ON 280 P.C.U.
EQUISPACED BOTH SIDE

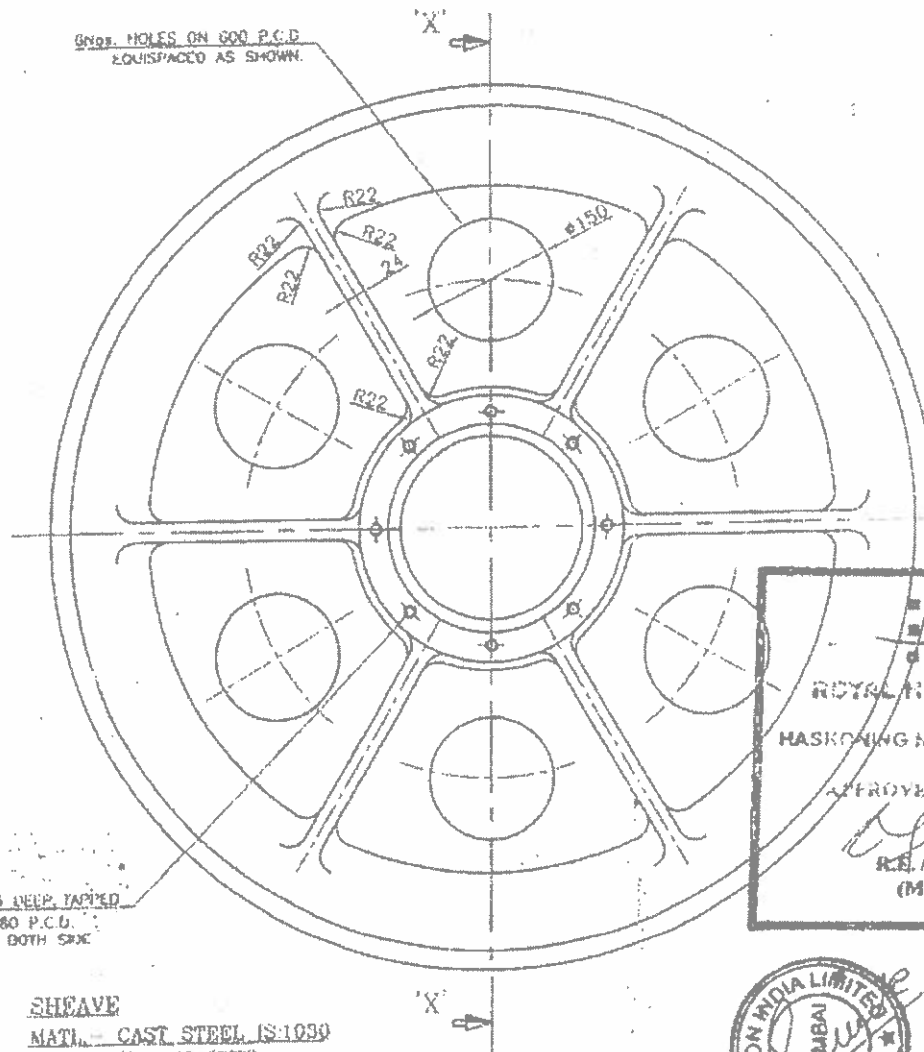

SHEAVE

MATL - CAST STEEL IS-1030
(Gr. 340-570W)

QTY - 7 Nos.

PART No. B094200

~~ROYAL MASKING~~

HASKONING NEDERLAND B.V.

~~APPROVED BY UNBY~~


RE. /INBV
(MMP)








--	--	

H6543/47/ST-020

DO NOT SCALE

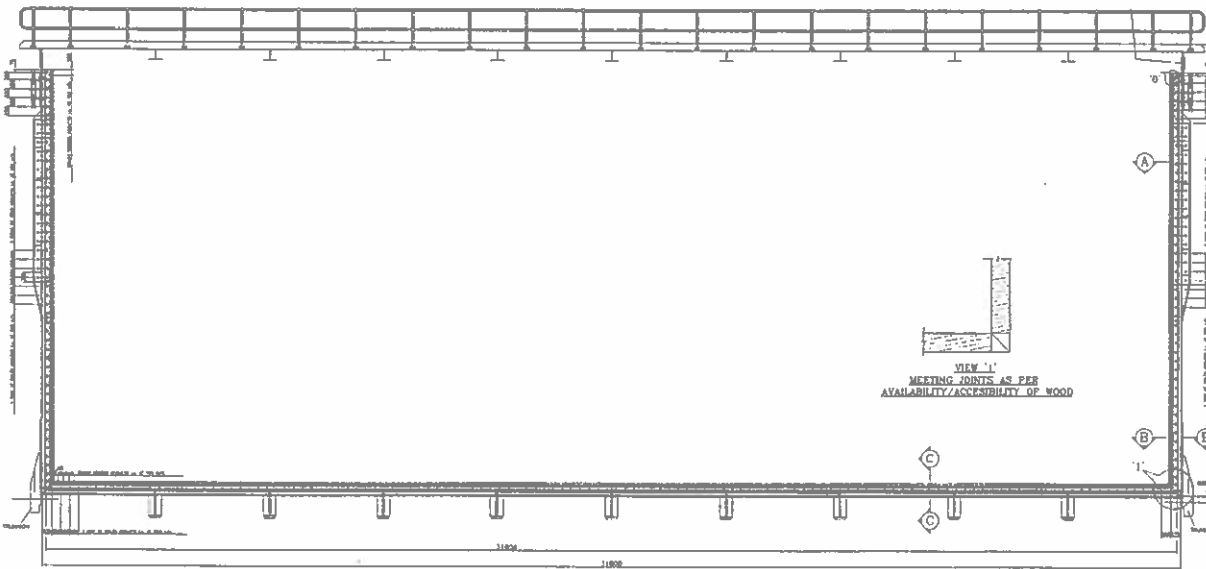

ELEVATION ON SEA SIDE PLATE AND TIMBER MEETING FACE

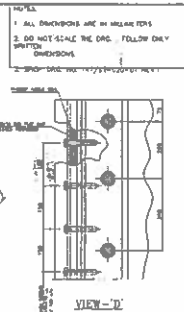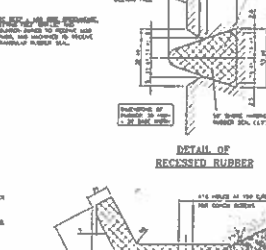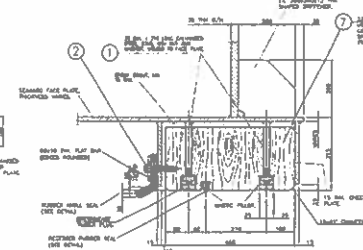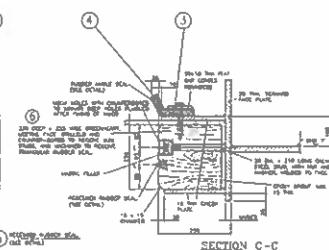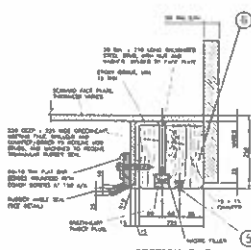





MAZDOCK
MODERNISATION
PROJECT

ELEVATION ON SEAWARD PLATE
AND MEETING FACE DETAILS

H6543/47/ST-020 2

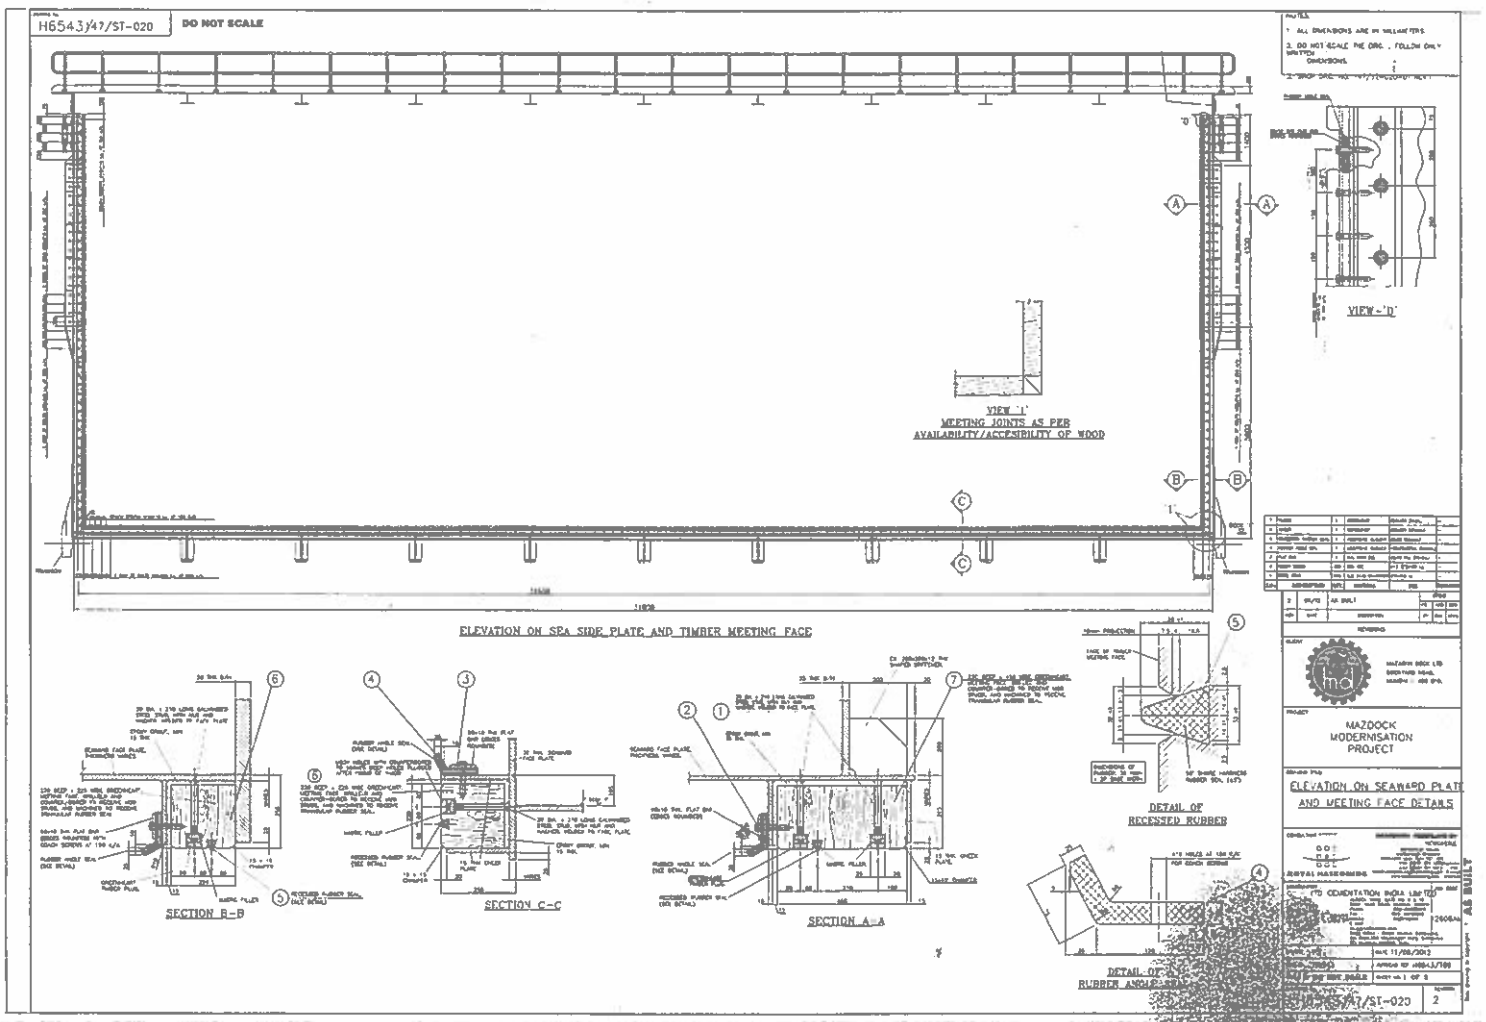


wood material : Padank wood to be considered.

[Signature]
08/1/25

GATE AND SILL DRAWING LIST	
316543/7001	General Arrangement
316543/7002	Deck Plans (1 of 2)
316543/7003	Deck Plans (2 of 2)
316543/7004	Bulkheads (1 of 2)
316543/7005	Bulkheads (2 of 2)
316543/7006	General Arrangement
316543/7007	End Elevation & Sheave Mounting
316543/7008	Both Face Plans Elevation
316543/7009	Seaward Profile Elevation & Mooring Plan
316543/7010	Plan Elevation & Transverse Section
316543/7011	Reverse Head Plan & Sheave Plan
316543/7012	Reverse Head Plan Details
316543/7013	SI Protection Profile
316543/7014	Manufacturing Details
316543/7015	SI Protection Profile
316543/7016	Gate Works & Interface
316543/7017	Gate Work Shop Layout

FOR CONSTRUCTION

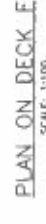

- 1 ALL DIMENSIONS ARE IN MILLIMETRES, UNLESS NOTED OTHERWISE.
- 2 ALL LEVELS ARE IN METRES ABOVE CHART DATUM, UNLESS NOTED OTHERWISE.
- 3 ALL STEEL TO BE MILD STEEL, AND SHALL COMPLY WITH LLOYD'S REGISTER STEELWORK CLASSIFICATION GRADE A, OR SIMILAR APPROVED.
- 4 ALL CONSTRUCTION JOINTS TO BE FULL STRENGTH BUTT WELDS.
- 5 ALL OTHER WELDS TO BE 8mm (FULL STRENGTH) FULL PROFILE FILLET WELDS, UNLESS NOTED OTHERWISE.
- 6 FOR CONSTRUCTION TOLERANCES, REFER TO THE SPECIFICATION.
- 7 WELDS ARE TO BE GROUND/GRIT BLASTED IN ACCORDANCE WITH THE SPECIFICATION PRIOR TO PAINTING.
- 8 ALL EXPOSED STEEL TO BE BLAST CLEANED AND PAINTED IN ACCORDANCE WITH THE SPECIFICATION PRIOR TO PAINTING.
- 9 ALL EDGES TO EXPOSED STEEL ARE TO BE GROUND SMOOTH/CHAMFERED PRIOR TO PAINTING.
- 10 ALL WELDING SPATTERS TO EXPOSED STEEL ARE TO BE REMOVED BY CHIPPING, PRIOR TO PAINTING.

SUGGESTED REVERSE HEAD POST INSTALLATION PROCEDURE

- 1 LOCATION BOLTS TO BE SET WITH 1ST STAGE CONCRETE.
- 2 COMPLETE ASSEMBLY TO BE PLACED IN POSITION, AND 2ND STAGE CONCRETE TO BE PLACED.
- 3 AFTER SILL MEETING BLOCKS HAVE BEEN DRESSED AND SET IN FINAL POSITION, ADJUST POSITION OF STUDS SO THAT FACE OF STUDS ARE 107mm FROM MEETING FACE, THEN TIGHTEN NUTS ON #80mm BOLTS.
- 4 PLACE 3RD STAGE CONCRETE.
- 5 NOTE: CONCRETE STAGES DETAILED ON THIS DRAWING MUST BE TO THE CONSTRUCTION OF THE REVERSE HEAD POSTS ONLY.

