
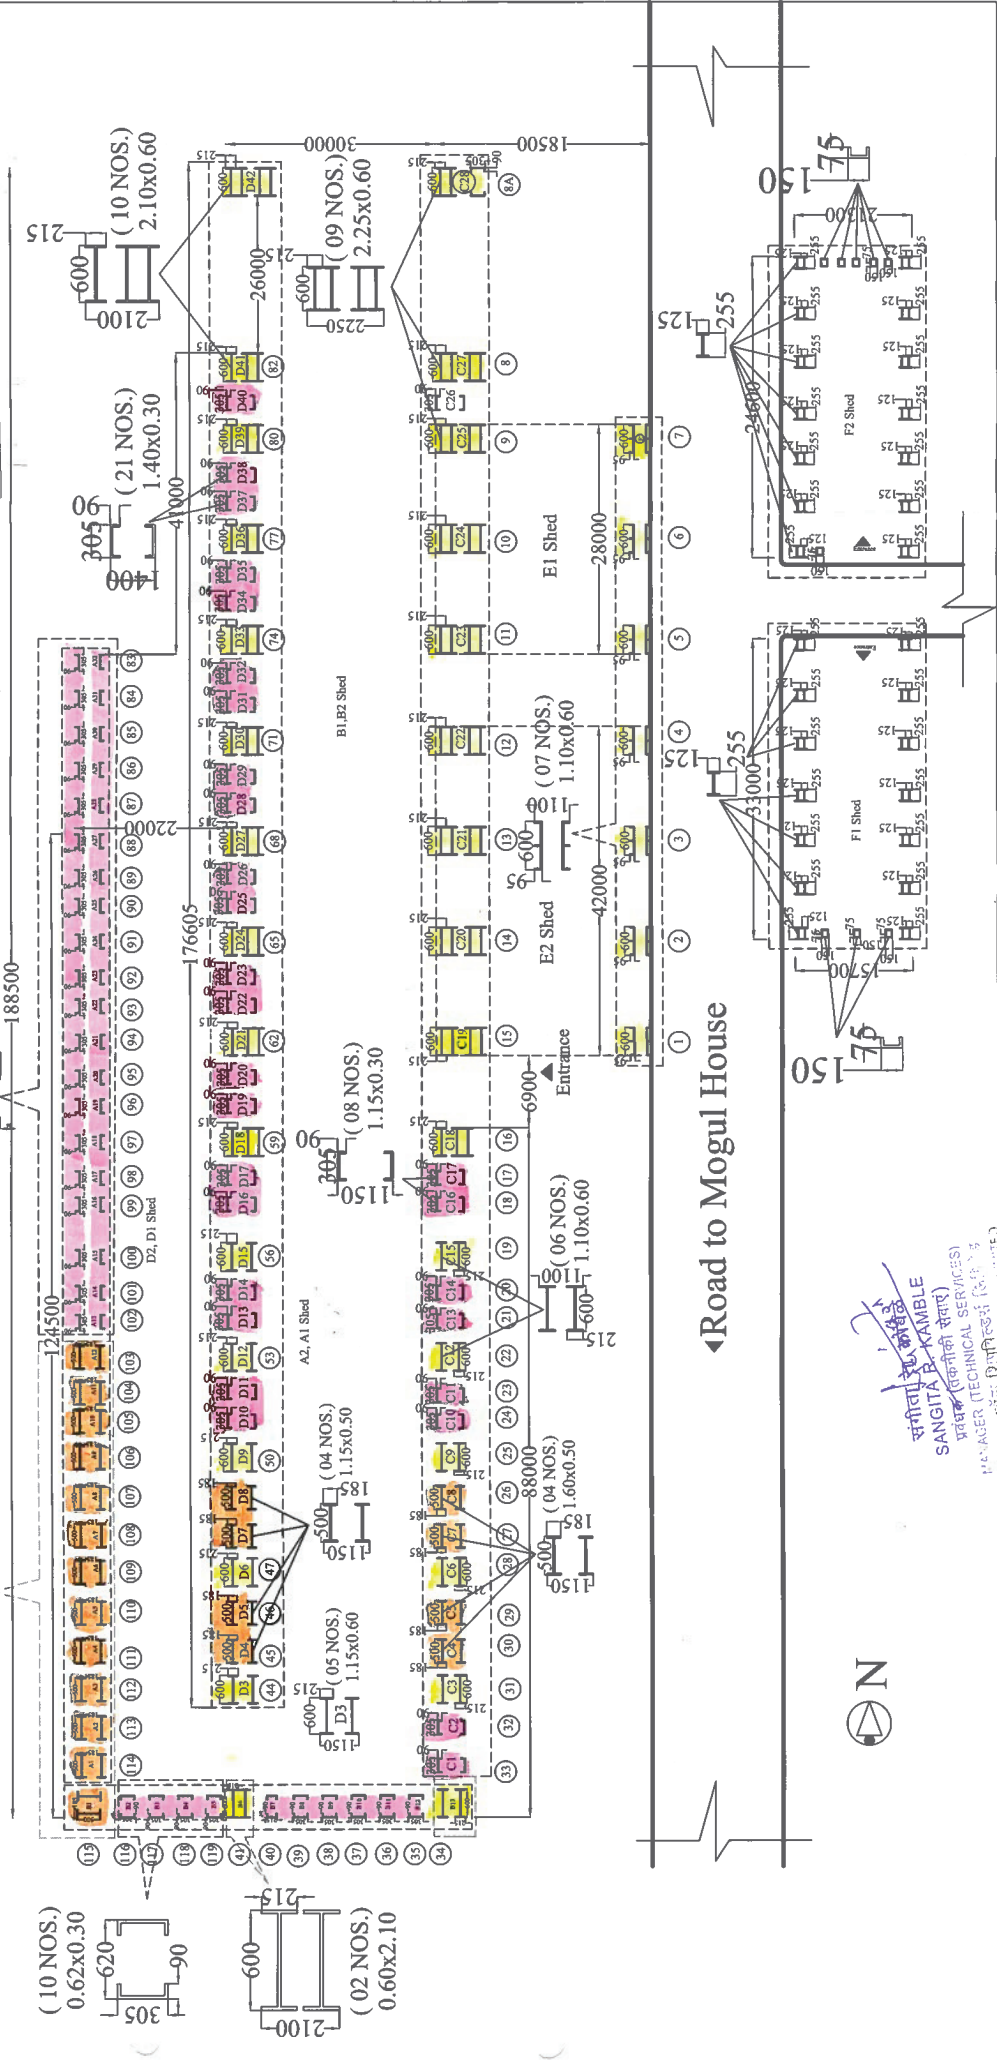


20/39
 22/1/12
 10/10/15
 22/1/12

Layout plan of Structural Columns of P & A Shop-SY


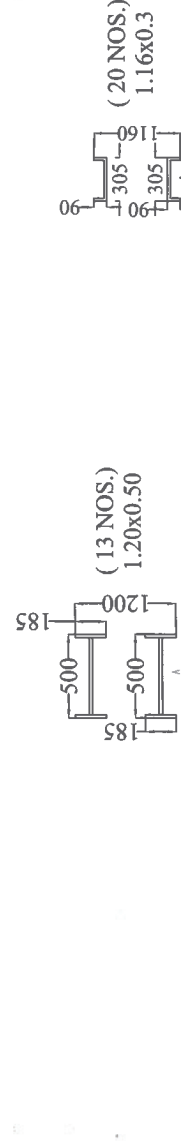

← Road to Mogul House



संगीता ए. खामले
 SANGITA A. KAMBLE
 प्रबन्धक (तकनीकी सेवाएँ)
 MANAGER (TECHNICAL SERVICES)

