


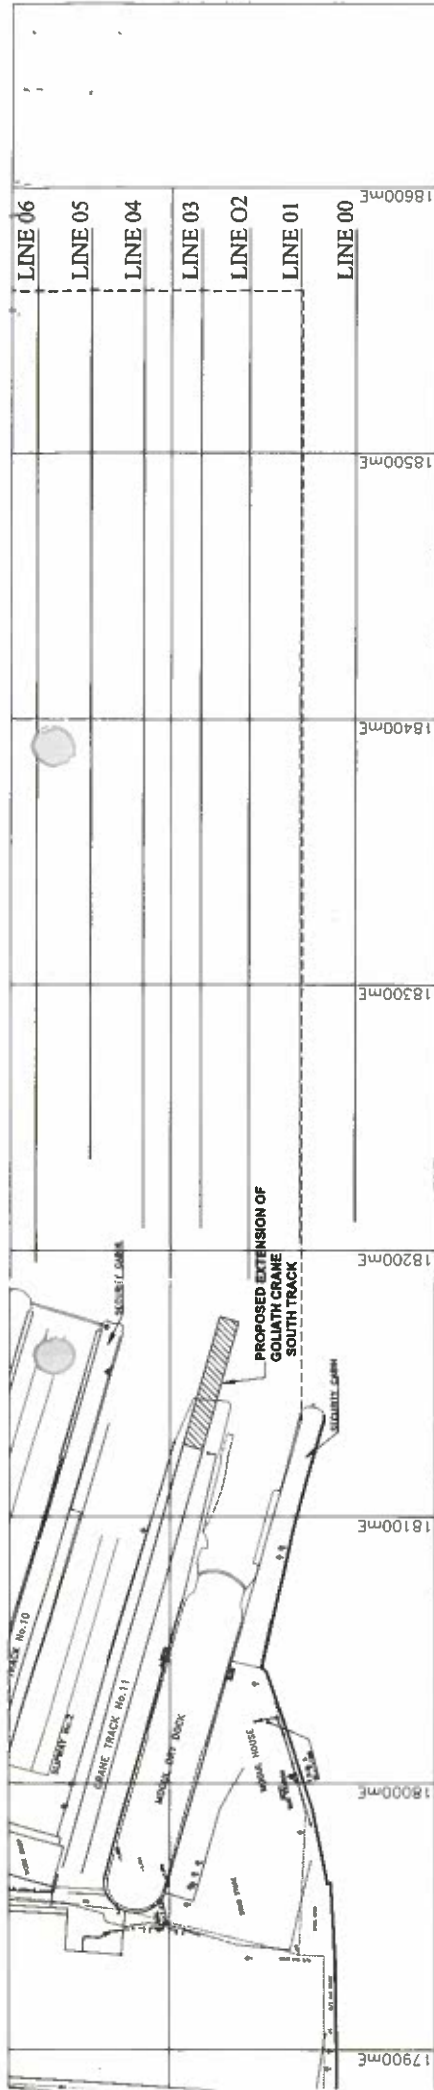
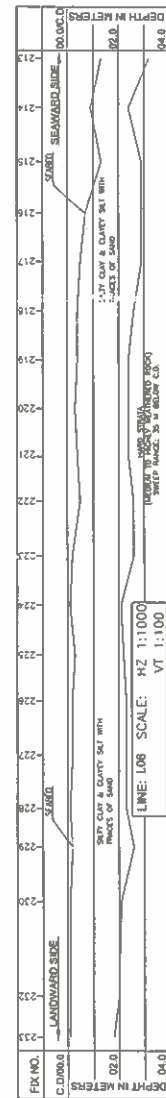
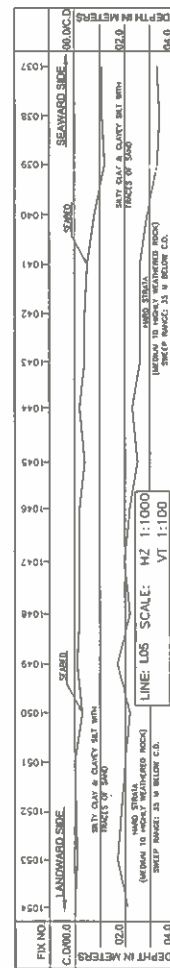
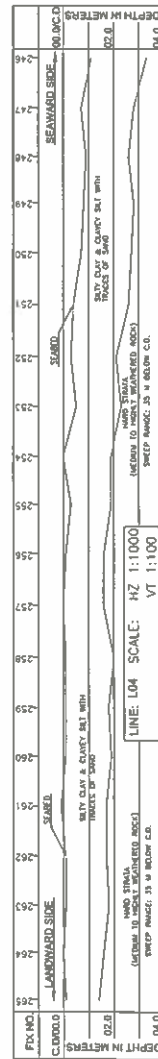
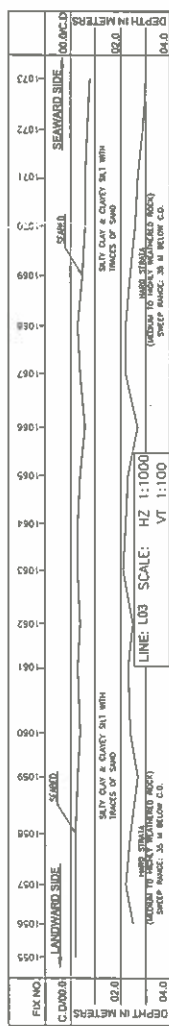
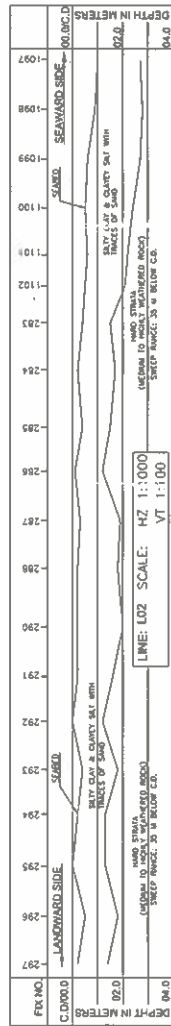


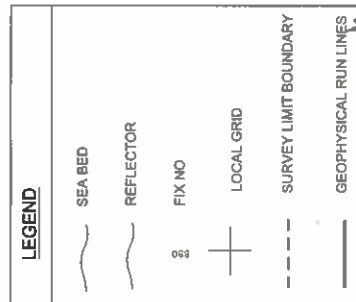

## GEOPHYSICAL RUN LINES

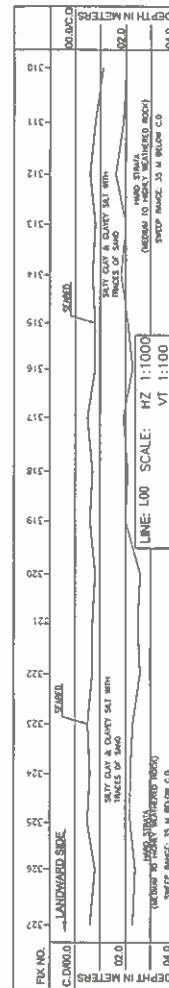

## GEOLOGICAL PROFILE

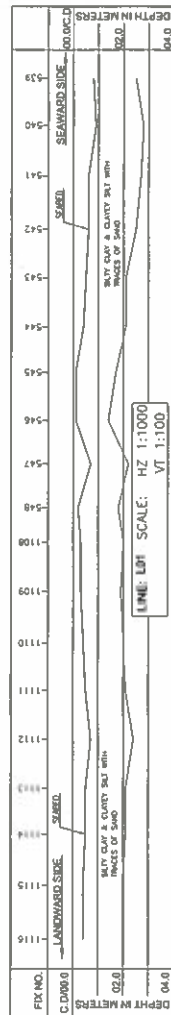

### NOTES:

- 1) GRID IN LOCAL CO-ORDINATES
- 2) SILTY CLAY & CLAYEY SILT WITH TRACES OF SAND
- 3) HARD STRATA (MEDIUM TO HIGHLY WEATHERED ROCK)
- 4) ALL DEPTHS ARE REDUCED TO MEAN SEA LEVEL WHICH IS 6.83 M BELOW THE BENCH MARK/SPOT NUMBER (TS-CIVIL) DATUM WHICH IS LOCATED AT THE PROJECT SITE

*This is for reference only.*

JAYWANT RAO  
(त. से. सिविल)  
जयवंतराव डॉक रिपब्लिक्स लिमिटेड

| NO. | ISSUED | DESCRIPTION | DRAWN | CHECKED | APPROVED |
|-----|--------|-------------|-------|---------|----------|
| 1   |        |             |       |         |          |
| 2   |        |             |       |         |          |
| 3   |        |             |       |         |          |
| 4   |        |             |       |         |          |
| 5   |        |             |       |         |          |
| 6   |        |             |       |         |          |
| 7   |        |             |       |         |          |
| 8   |        |             |       |         |          |
| 9   |        |             |       |         |          |
| 10  |        |             |       |         |          |

|          |                                                                |
|----------|----------------------------------------------------------------|
| CLIENT   | MAZAGON DOCK LIMITED                                           |
| PROJECT  | EXTENSION OF 300T GOLIATH CRANE SOUTH TRACK BY SIM TOWARDS SEA |
| PURPOSE  | TENDER                                                         |
| STATUS   | ISSUED                                                         |
| SCALE    | NTS                                                            |
| DRAWN    | PKU                                                            |
| CHECKED  | S DEB                                                          |
| APPROVED | S SEN                                                          |
| DATE     | 47400800/MN/TR/04                                              |
| REV.     | RD                                                             |

|                    |                   |
|--------------------|-------------------|
| SEISMOGRAPHIC DATA |                   |
| CHECKED            | S DEB             |
| APPROVED           | S SEN             |
| DATE               | 47400800/MN/TR/04 |
| REV.               | RD                |

CONSULTING ENGINEERING SERVICES (I) PVT. LTD.  
DM-364, Sector-V, Salt Lake, Kolkata-700091

