




SECTION OF COMPOUND WALL
SCALE 1:40

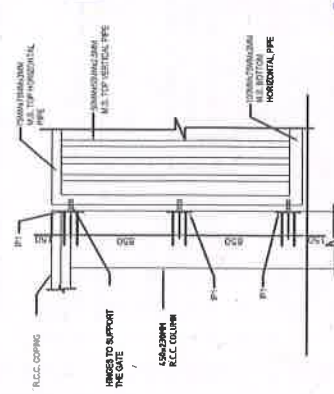

TYPICAL PART ELEVATION OF ENTRANCE GATE
SCALE 1:40

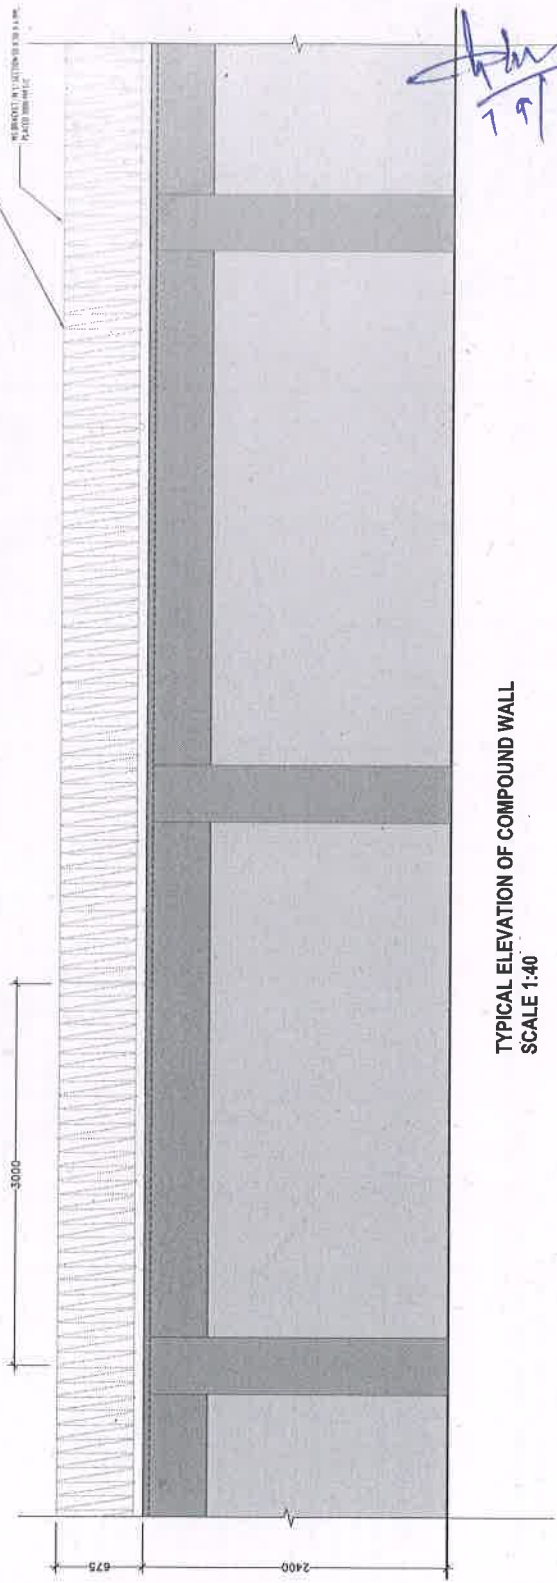

TYPICAL ELEVATION OF COMPOUND WALL
SCALE 1:40

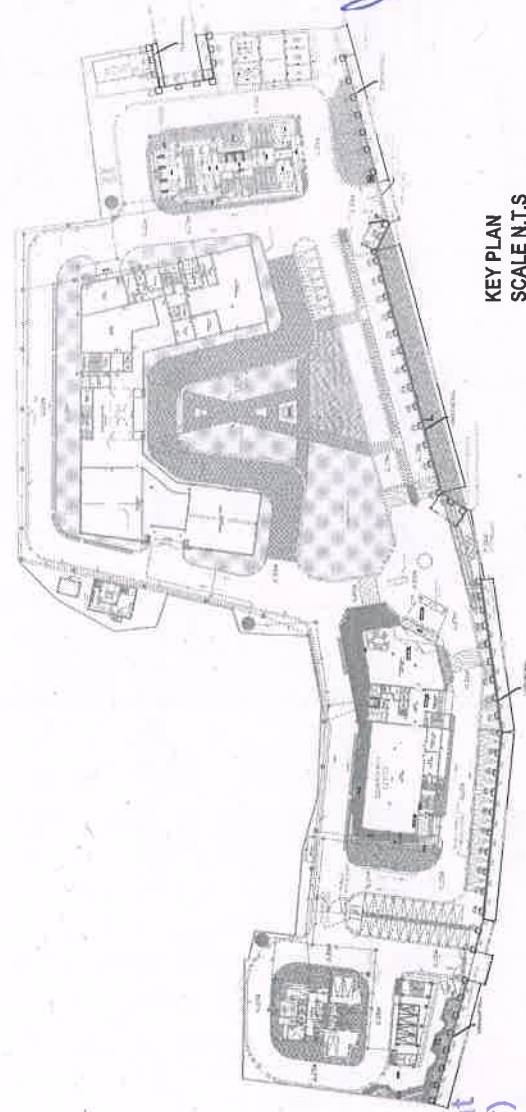

KEY PLAN
SCALE N.T.S.

श्री प्रेम कुमार (गणेश शर्मा)
श्री प्रेम कुमार (गणेश शर्मा)
 ADD. GENERAL MANAGER (Technical Services)

PROJECT		SCALE		DATE		DRAWN		CHECKED		APPROVED	
NO.	DATE	BY	SCALE	DATE	BY	DATE	BY	DATE	BY	DATE	BY

ARCHITECTURAL APPRENTICE TRAINING SCHOOL, CAVAN LAND LANE MAZAGON DOCK SHIPYARDERS LIMITED			COMPONENT WALL AND GATE DETAILS RATAN J. BATUBOI - CONSULTANTS PVT. LTD		

---	--	--	--	---	--	--	--