

**TERRACE SERVICE BLOCK BLDG.**



**NOTES:**

1. ALL DIMENSIONS ARE IN MM UNLESS NOTED OTHERWISE.




MAZAGON DOCK SHIPBUILDERS LIMITED  
DOCKYARD ROAD,  
MUMBAI 400 010



N 	TITLE TERRACE LAYOUT OF SERVICE BLOCK BUILDING NORTH YARD	
	DRAWN BY BGD	DRAWING NUMBER: TS/CV/NY/SB/10/R0
CHECKED BY SMG	APPROVED BY -	DATE 30.07.2018 SCALE: 1:155 A3

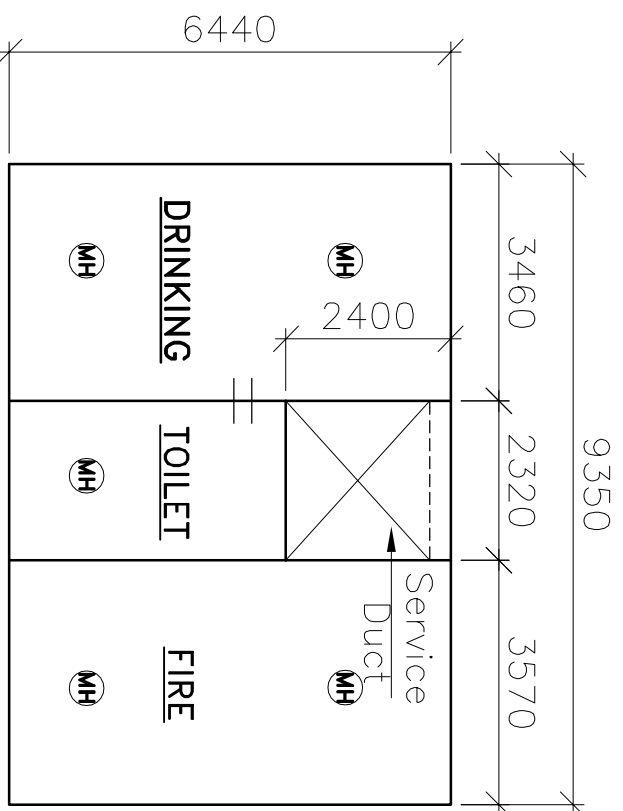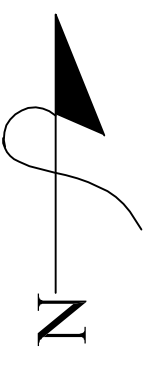


TANK PLAN VIEW NORTH SIDE

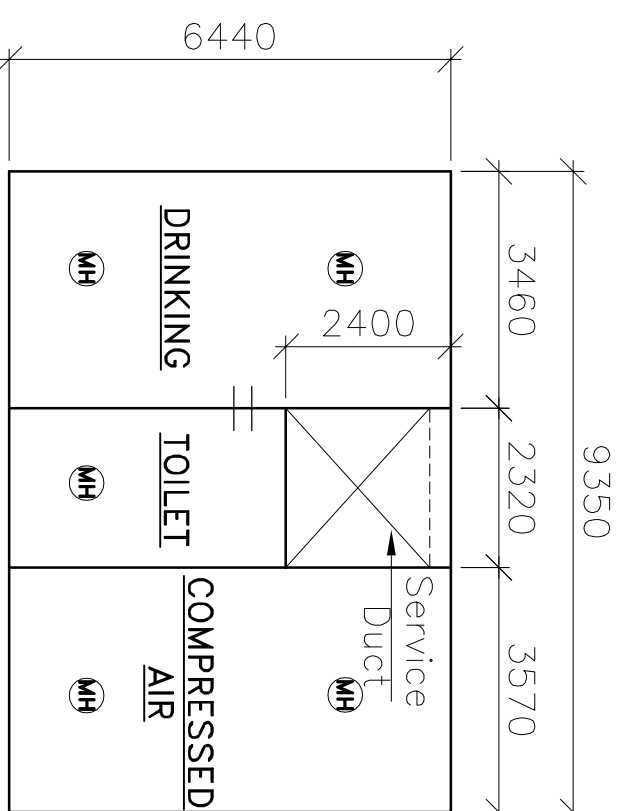

TANK PLAN VIEW SOUTH SIDE

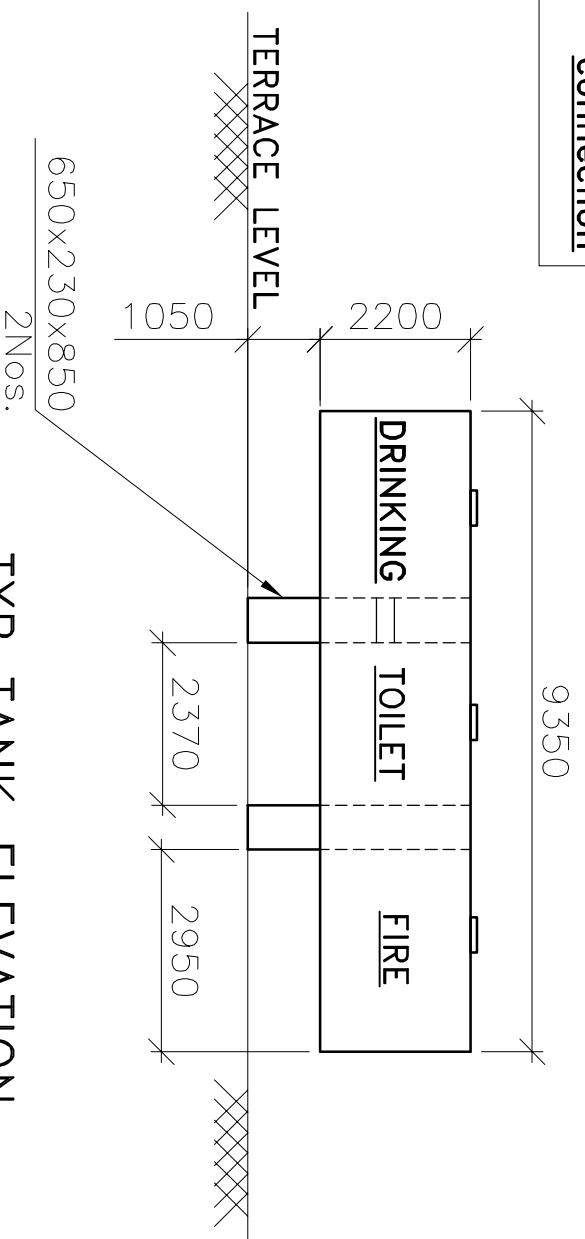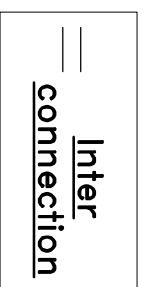


TYP TANK ELEVATION

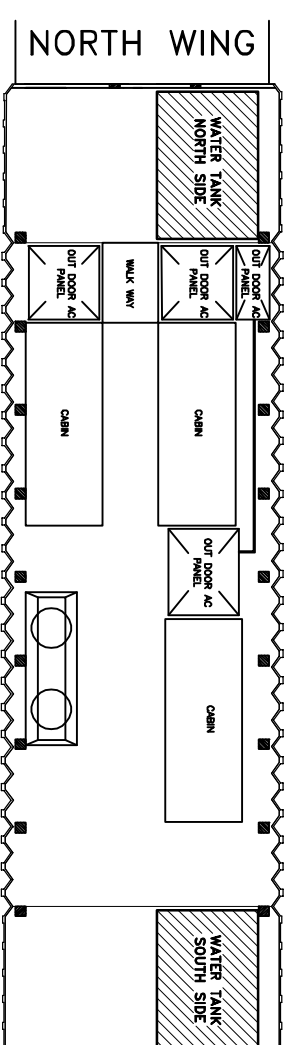

LOCATION PLAN

**EXISTING DETAILS OF TANK  
AT TERRACE - SERVICE BLOCK.  
(NORTH YARD)**

Note:  
All dimensions are in mm,  
unless otherwise specified.  
Drawing not to the scale

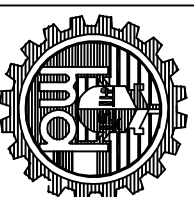

**MAZAGON DOCK SHIPBUILDERS LTD.**

Dwg. No. : TS/CV/TANK/-001

REV-00

Date	Scale	Checked by	Drawn by
09-10-2020	1:1	A.B. Wadlie (Manger)	Mahadev Kumbhar (Dman Mech.)