


Existing staircase at
Richie Dry Dock - South wall.

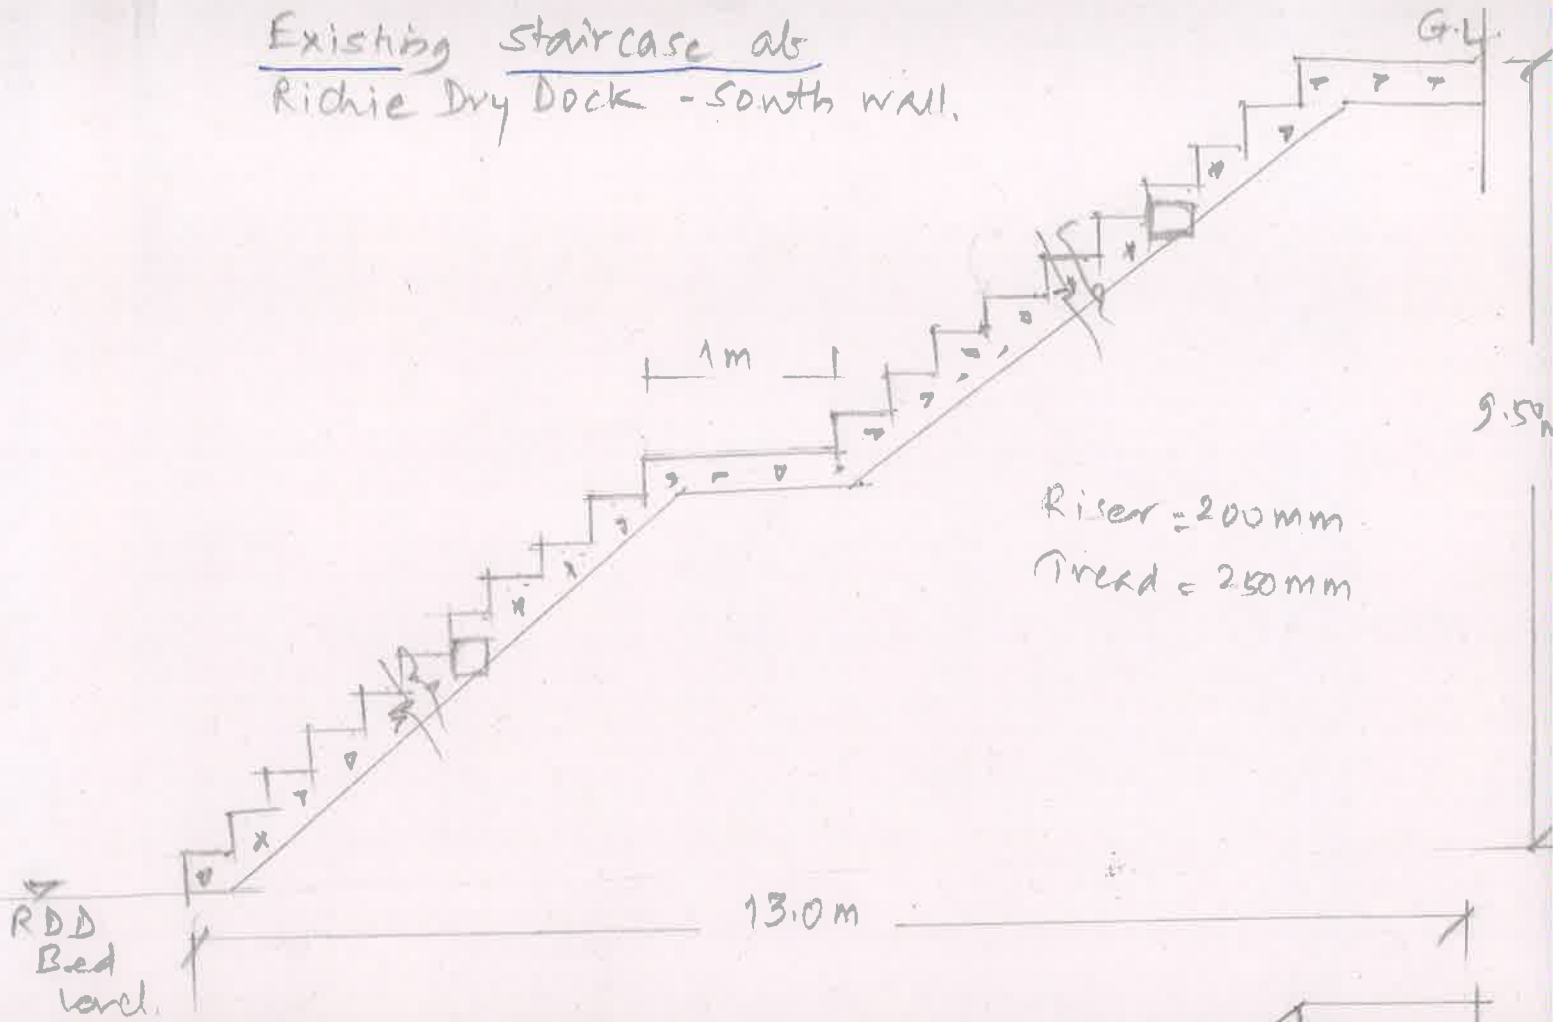

Proposed staircase

